


?Crown Copyright and database rights 2018 OS 100019980  
 SITE PLAN  
 SCALE 1:1250 @ A4

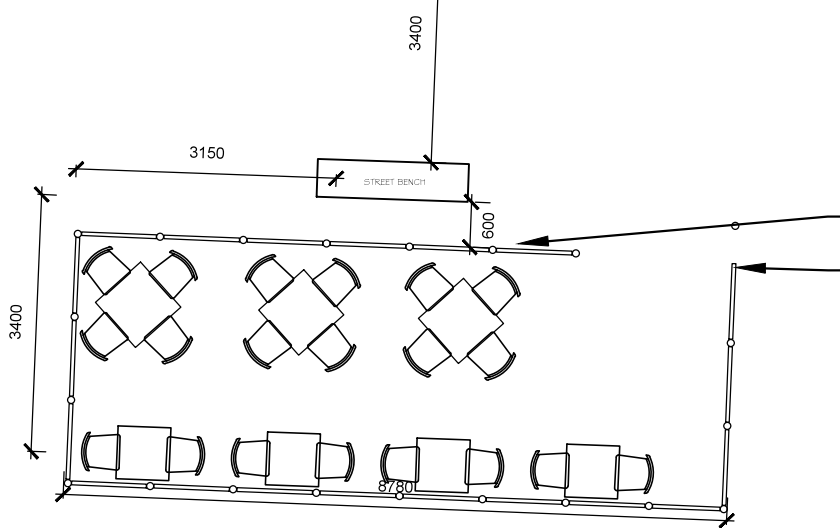

SELECTION OF NEW MOVEABLE FURNITURE


NEW REMOVEABLE CANVAS BARRIER SYSTEM  
 WITH LOGO TO MATCH IMAGE 1 & 2 COLOUR: RAL 5011




IMAGE 1  
 PROPOSED CANVAS STYLE/COLOUR

IMAGE 2  
 PROPOSED POST

PROPOSED PAVEMENT AREA  
 SCALE 1:100 @ A4

 

metres (for 1:100 original)

 

metres (for 1:1250 original)

This drawing, design & all information contained herein remains the sole copyright of BGW DESIGN STUDIO & reproduction in any form is strictly forbidden unless permission is obtained in writing.

NOTES:

- All dimensions must be checked on site. The contractor must verify all site dimensions, drawings, details & specifications. Any discrepancies must be reported to BGW DESIGN STUDIO prior to any commencement of work.
- Figured dimensions to take preference over those scaled.
- All specified items are to be installed in accordance with the manufacturers recommendations & instructions.

© Copyright

Rev: Date: Init: Note: © Copyright

Stage: **PLANNING**

Client: REVERE PUB CO

Project address:  
 THE ELEPHANT AT THE MARKET  
 8 MARKET PLACE  
 NEWBURY  
 RG15 5BD

Title: PLANNING APPLICATION

Scale: VARIOUS Dwg size: A4

Drawn by: EJ Date: MARCH 18

Drawing no: 3250-05.01 Rev: -

**CONCORDE  
 DESIGN**

www.concordebgw.com

South Yorkshire  
 Palmer Street  
 Hyde Park  
 Doncaster  
 DN4 5DD

London  
 Unit 114  
 Screenworks  
 22 Highbury Grove  
 N5 2EF

01302 361 024 0203 355 2297