



As Proposed Site Plan Detail 1

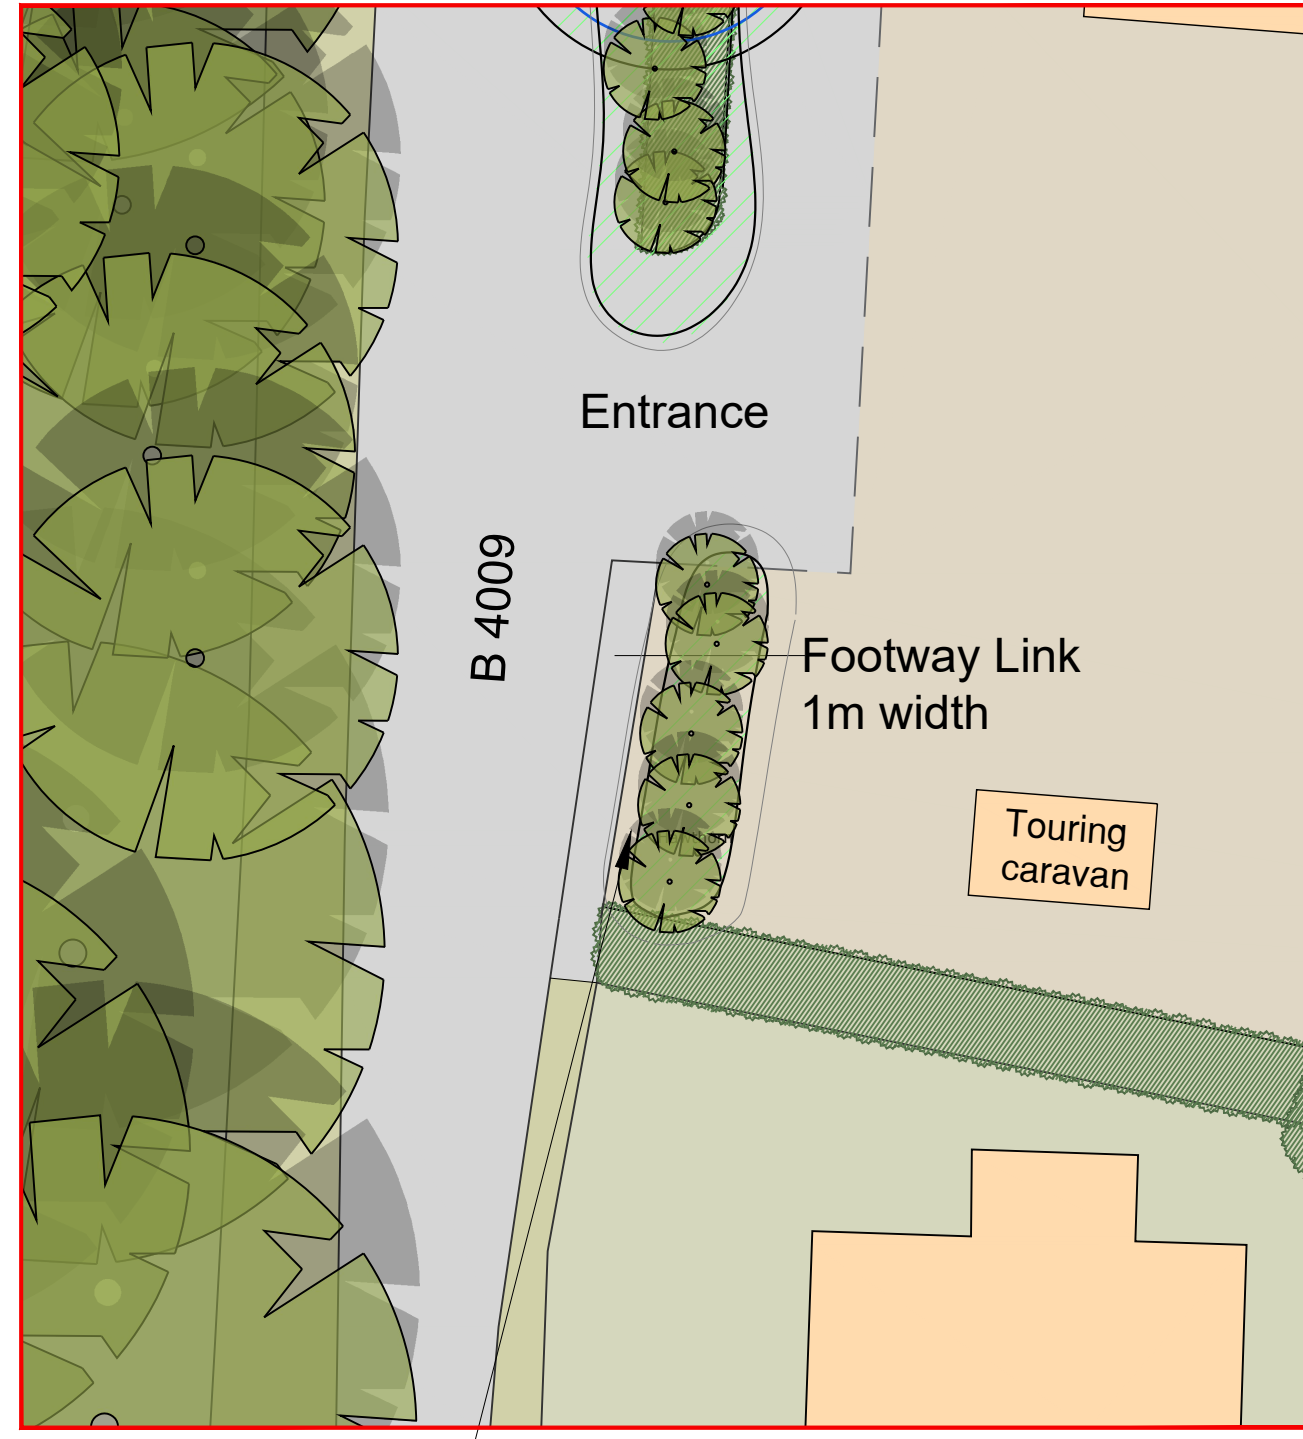

Repositioning of the hedge planting towards the East

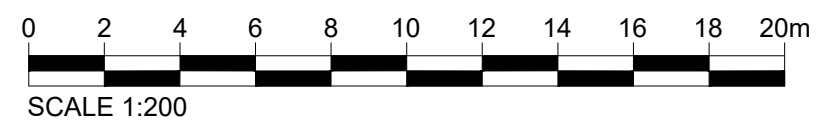

A	23.09.24	Moving Hedge to the East
Rev	Date	Description
Surrey Office 5 Pool House Bancroft Rd Reigate RH2 7RP		London Office No.1 Croydon 12-16 Addiscombe Rd Croydon CR0 0XT
Date	September 2024	Drawn By DR
Scale	1:200@A3	Checked BW
Client Randolph Black		
Project Sandhill, Hermitage, Thatcham, RG18 9XU		
Title As Proposed Site Plan Detail 1		
Drawing No.	J004472-DD-07	Rev. A