



FRONT ELEVATION




SIDE ELEVATION

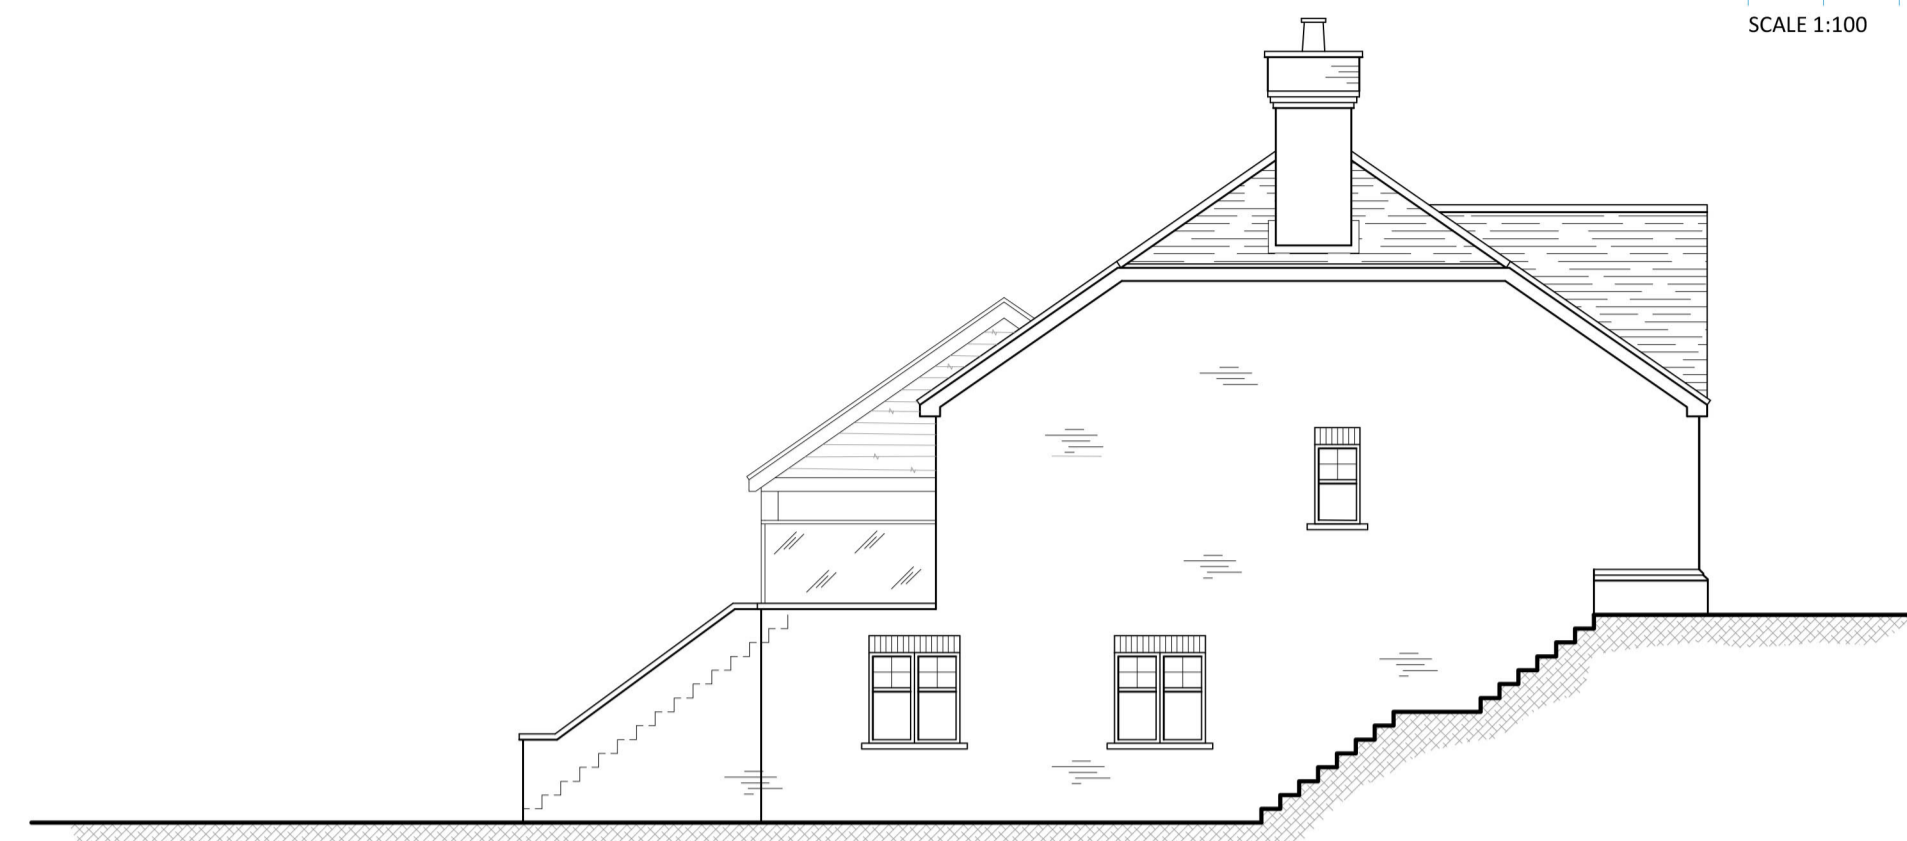


REAR ELEVATION

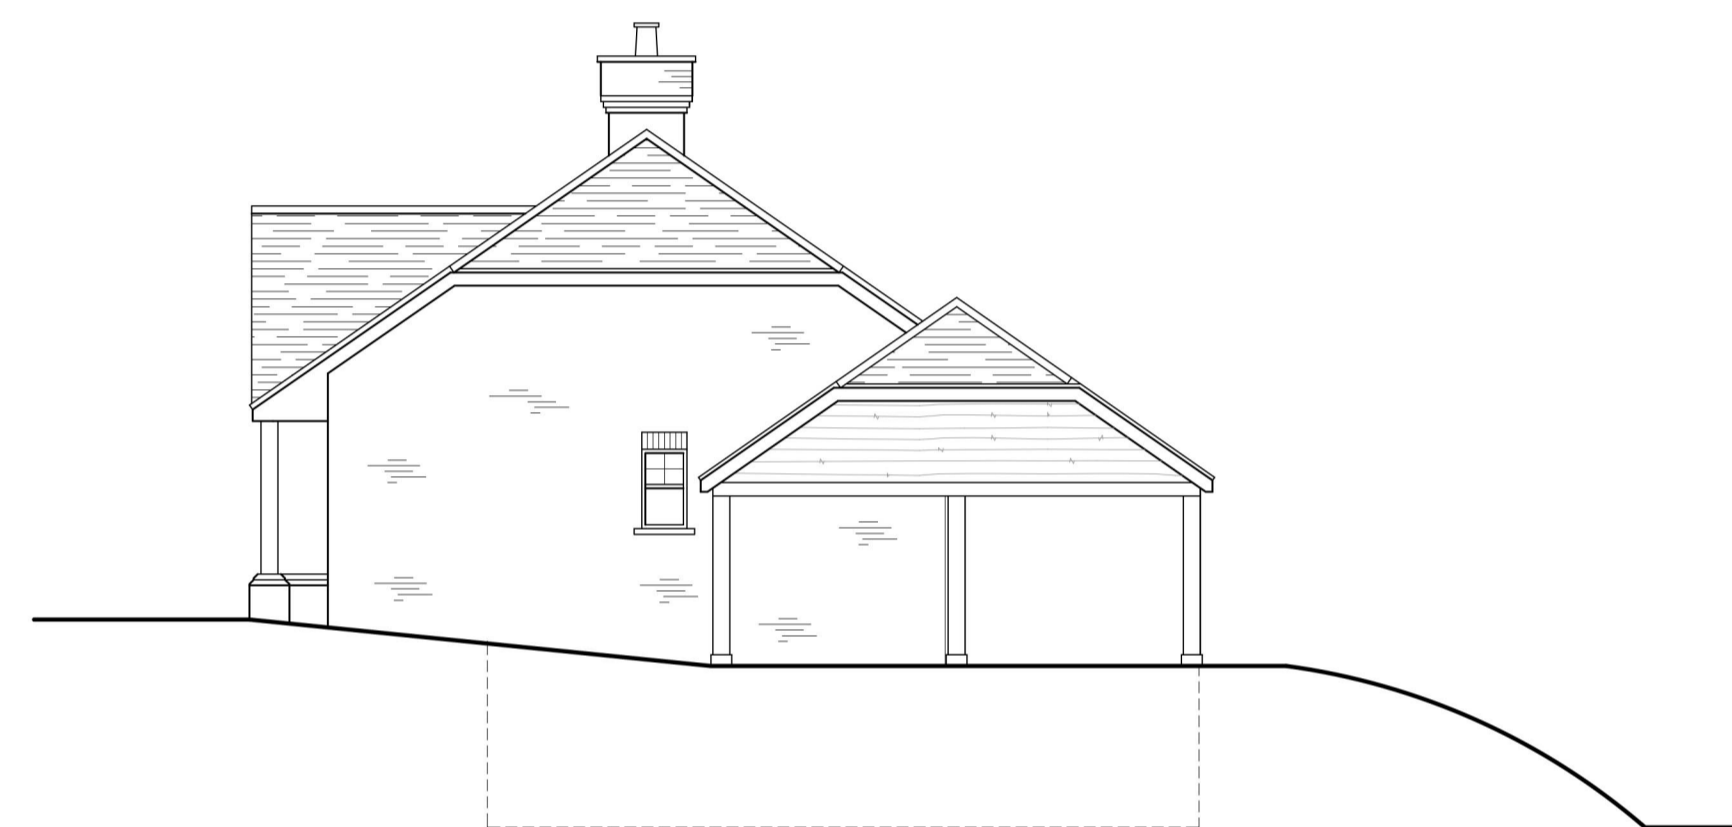

SIDE ELEVATION

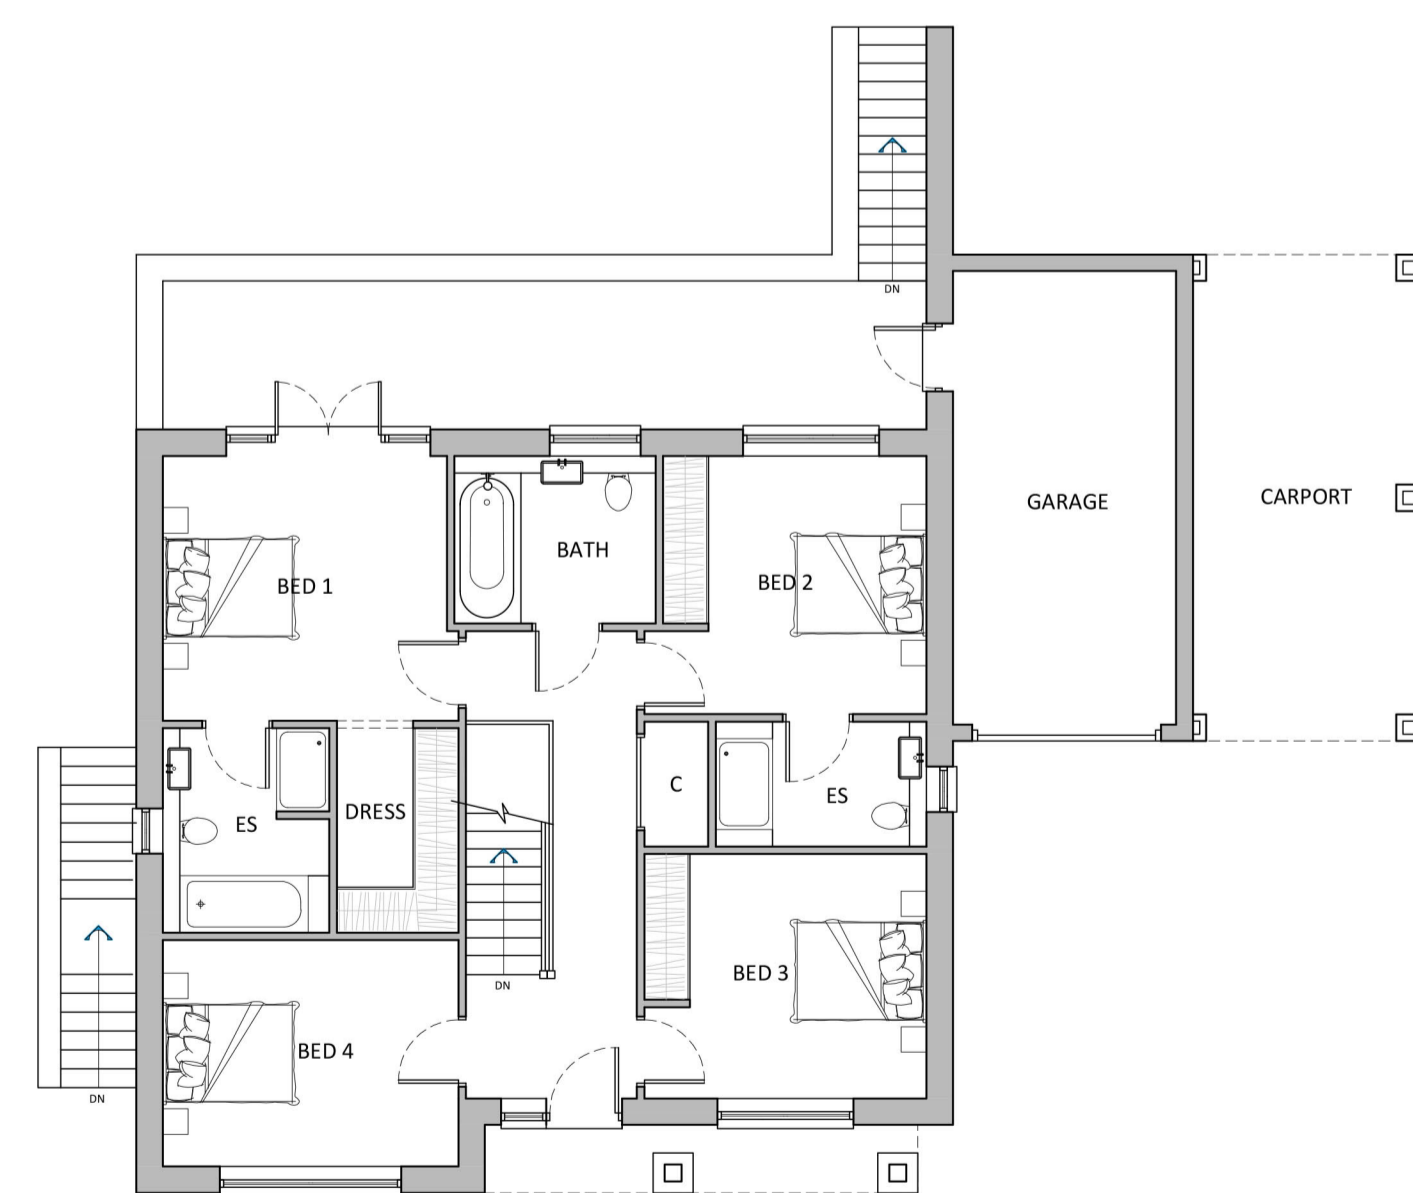

PLOT 28
GROUND FLOOR PLAN

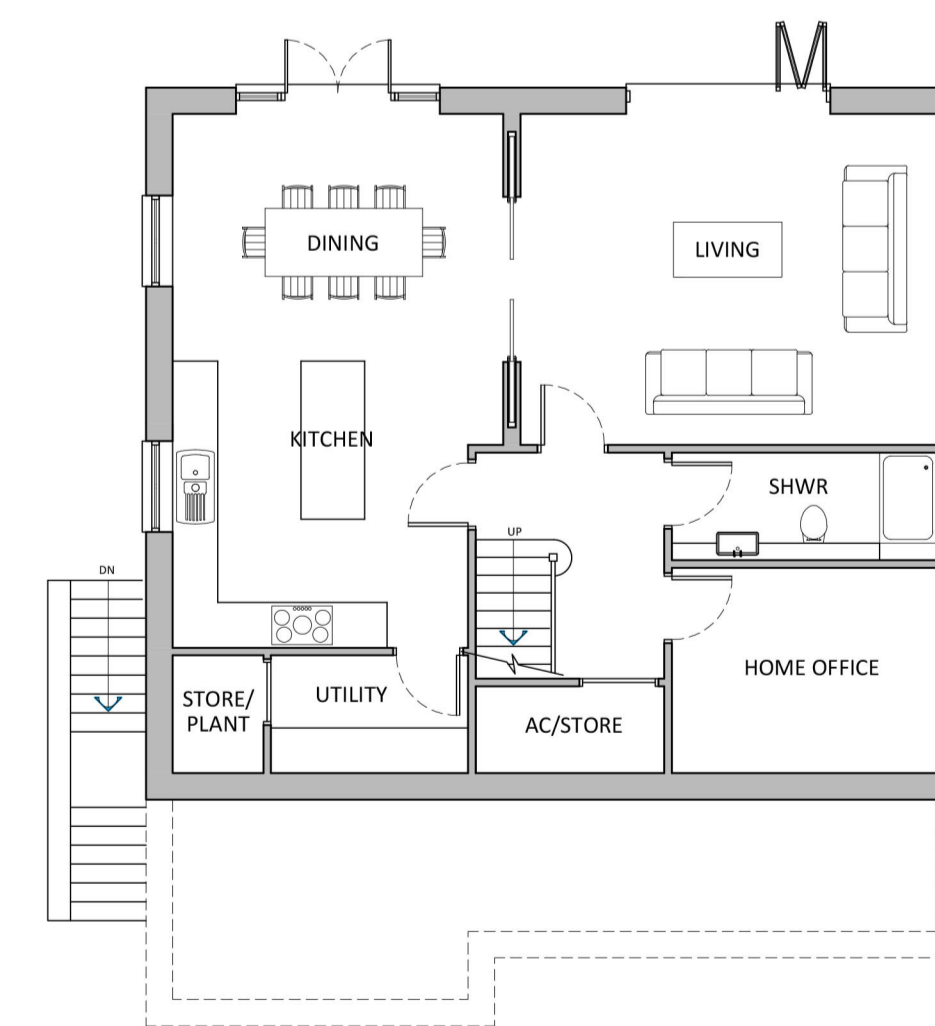

FIRST FLOOR PLAN

REV.	DATE	REVISIONS	REV.	DATE	REVISIONS	CLIENT:	TA FISHER & SONS LTD	PROJECT:	LAND REAR OF THE HOLLIES, READING ROAD, BURGHFIELD COMMON
						SCALE:	1:100 (A1 ORIGINAL)	DRAWING:	PROPOSED PLOT 28
						DRAWN:	JOB NO:	DRAWING NO:	REVISION:
						DATE:	2021 / P0162	16	-

TWENTY-20
Architecture
Technical
Vision

© 144 (0) 1344 932514
admin@2020architecture.co.uk
www.2020architecture.co.uk
Old Boundary House, London Road, Sunningdale, Berkshire, SL5 0DJ

© COPYRIGHT EXISTS ON THE DESIGNS AND INFORMATION SHOWN ON THIS DRAWING.
This drawing may be scaled or cross referenced to the scale bar for planning application purposes only. Do not scale for any other purpose. Use figured dimensions only. Subject to site survey and all necessary consents.
All dimensions to be checked by user and any discrepancies, errors or omissions to be reported to Twenty20 Architecture Ltd before work commences. This drawing is to be read in conjunction with all other relevant materials.