


Ordnance Survey (c) Crown Copyright 2016. All rights reserved. Licence number 100022432

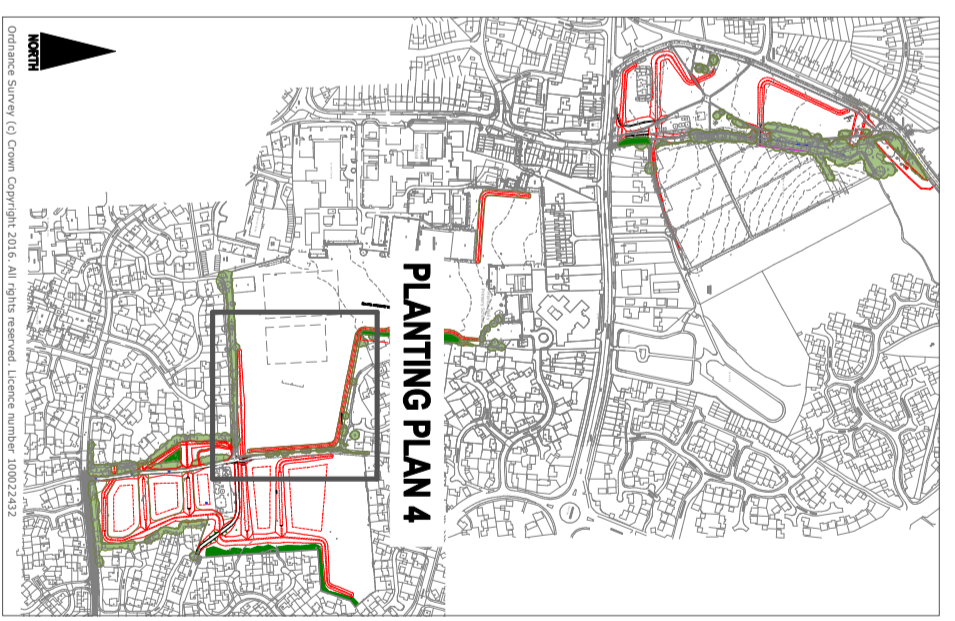

LOCATION PLAN: Scale 1:10,000

KEY	
	Proposed engineering work associated with Flood Alleviation Scheme
	Existing trees to be retained
	Proposed native wildflower and grass seed mix suitable for a neutral to acid soil to include plant species as follows: Autumn Hawkbit, Birdfoot Trefoil, Common Cat's Ear, Com, Devil Bits, Lady's Bedstraw, Meadow Buttercup, Musk Mallow, Ox Eye Daisy, Red Campion, Ribwort Plantain, Self Heal, White Campion, Wild Carrot, Yarrow, Yellow Rattle.
	Proposed native wildflower and grass seed mix suitable for neutral damp areas to include plant species as follows: Devil-bit scabious, Ragged Robin, Yarrow, Wild Carrot, Common knapweed, Birdfoot Trefoil, Meadow Buttercup, Creeping Buttercup, Wild Red Clover
	Proposed native shrub mix, to include Hawthorn (40%), Blackthorn (10%), Hazel (20%), Holly (10%), Willow(20%), planted on 1.5m grid, notched planted, transplants 40-60cm
	<i>Sorbus aucuparia</i> Heavy standard 12-14cm girth plant in groups of three throughout area
	<i>Prunus avium</i> Heavy standard 12-14cm girth Plant as individual specimens
	<i>Betula pendula</i> Heavy standard 12-14cm girth Plant in groups, 4m apart
	<i>Quercus robur</i> Heavy standard 12-14cm girth Plant as specimen trees

PLANTING PLAN 4: Scale 1:1000

NOTES FOR SCHOOL GROUNDS: Concept for proposed planting			
Due to the size requirements of the sports pitches, tree planting will be limited to a few choice locations. However native wildflower and grass seed mixes will be used to enhance the biodiversity of the bunds and swale			
1. Protect privacy of adjacent residential properties			
Dense planting of native shrubs are proposed on the bund adjacent the residential properties to restrict access to pupils			
2. Native wildflower and grass seed mixes			
The bunds will be planted with native wildflower and grass seed mix, with the swale planted with a seed mix suitable for damp conditions. This will increase the biodiversity of the school grounds as well as adding visual interest.			
TITLE			
Landscape Scheme - Proposed Planting: SHEET 4 OF 6			
CLIENT			
West Berkshire Council			
PROJECT			
South East Thatcham, Flood Alleviation Scheme			
SCALE	DATE	DRAWN BY	APPROVED BY
As shown @A3	12th September 17	LA	BK
DRAWING REF	KLP / 276 / 17 / 04		