



RED DASHED LINE INDICATES AMBIT OF EXTERNAL SEATING AREA TO COTE RESTAURANT

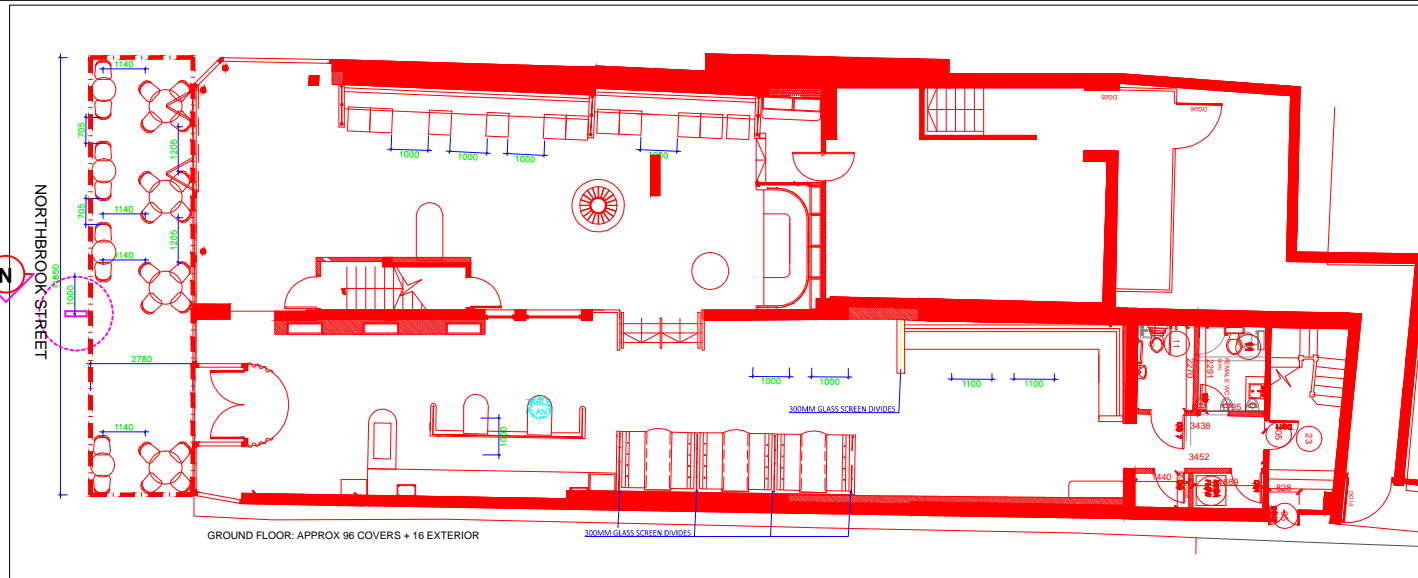

A PROPOSED - GROUND LEVEL
SCALE 1:100@A1 / 1:200@A3

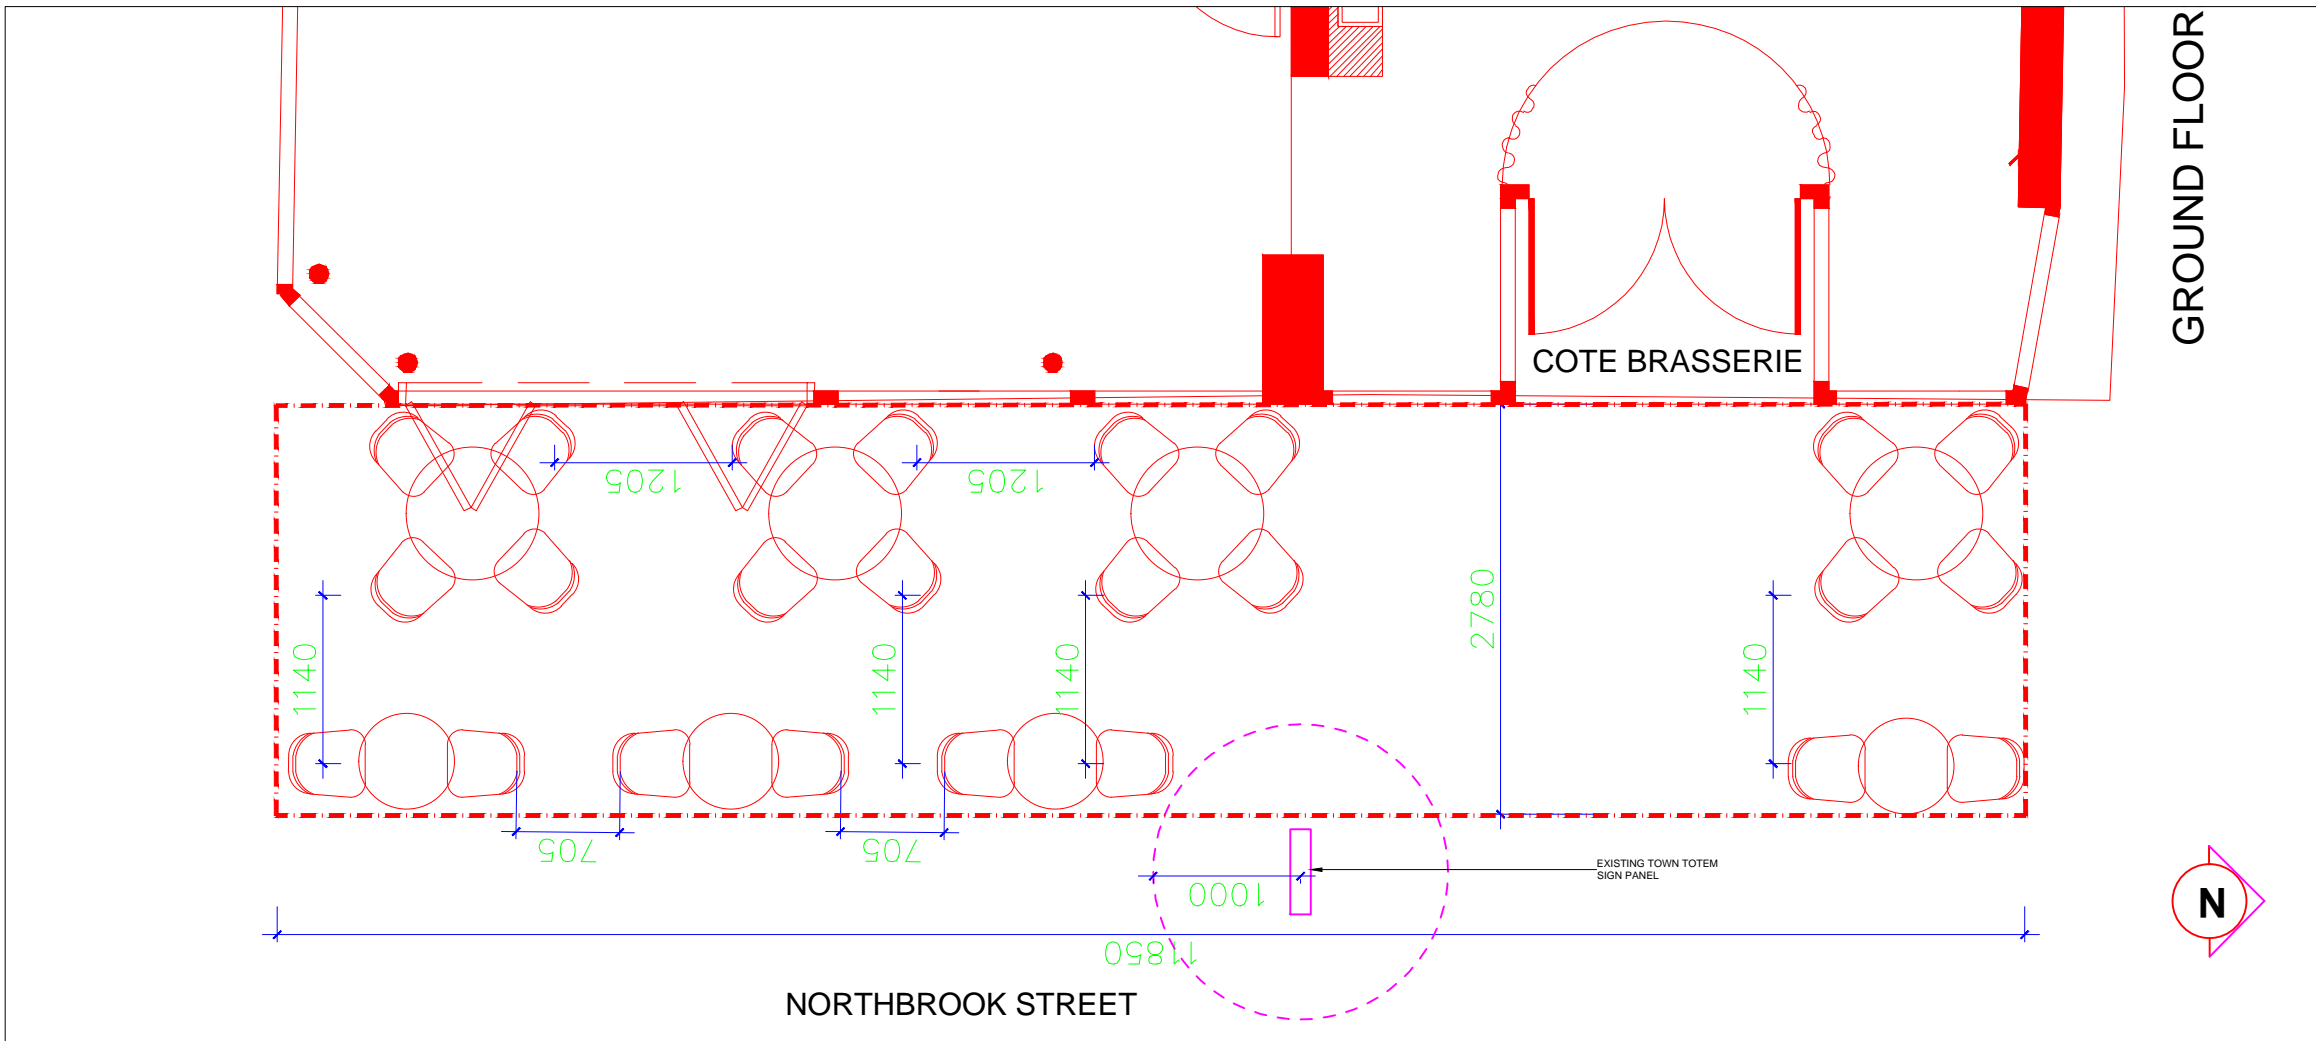

A PROPOSED - GROUND LEVEL_EXTERNAL SEATING AREA
SCALE 1:25@A1 / 1:50@A3

REVISION	DATE	DESCRIPTION
/	06.08.20	EXTERNAL SEATING AREA PLAN

VCANTORMASTERSPublic118_Branding/ autocad/ Logo XREF/ CantorM Logo Black XREF A1.dwg

No1 The Colour House
7 Bell Yard Mews
London SE1 3UA
Tel: +44(0)20 7407 5434
e: info@cantormasters.com
www.cantormasters.com

CLIENT	COTE RESTAURANTS	
PROJECT	COTE NEWBURY 102 - 103 NORTHBROOK STREET NEWBURY RG14 1AA	
TITLE	PROPOSED EXTERNAL SEATING AREA PLAN	
JOB No	SCALE	DATE
	AS SHOWN	06.08.20
DRAWING No	REVISION	
GA.EXT.01	/	A1 SHEET

© Copyright is reserved by CantorMasters Ltd.
This drawing is the property of CantorMasters Ltd and is issued on condition that it is not copied in any manner or issued to third parties without the written consent from CantorMasters Ltd.
CantorMasters Ltd does not warrant the accuracy of the measurements or other information contained on the drawing and all parties using this drawing and the information contained within must check and verify and satisfy themselves as to the accuracy or otherwise of such measurements or other information.
Do not scale from this drawing. All figured measurements are indicated as a general guide only. All discrepancies or omissions must be reported to CantorMasters Ltd for their comments or approval prior to commencing work.
This drawing to be read in conjunction with all other consultants information and any anomalies reported to CantorMasters Ltd prior to commencement on site.
This drawing is subject to approval by statutory authorities and as such is subject to revision as required.