


LOCATION PLAN - PITCHKETTLE FARM, GOODBOYS LANE, GRAZELEY GREEN, READING, RG7 1ND - 01-001-01

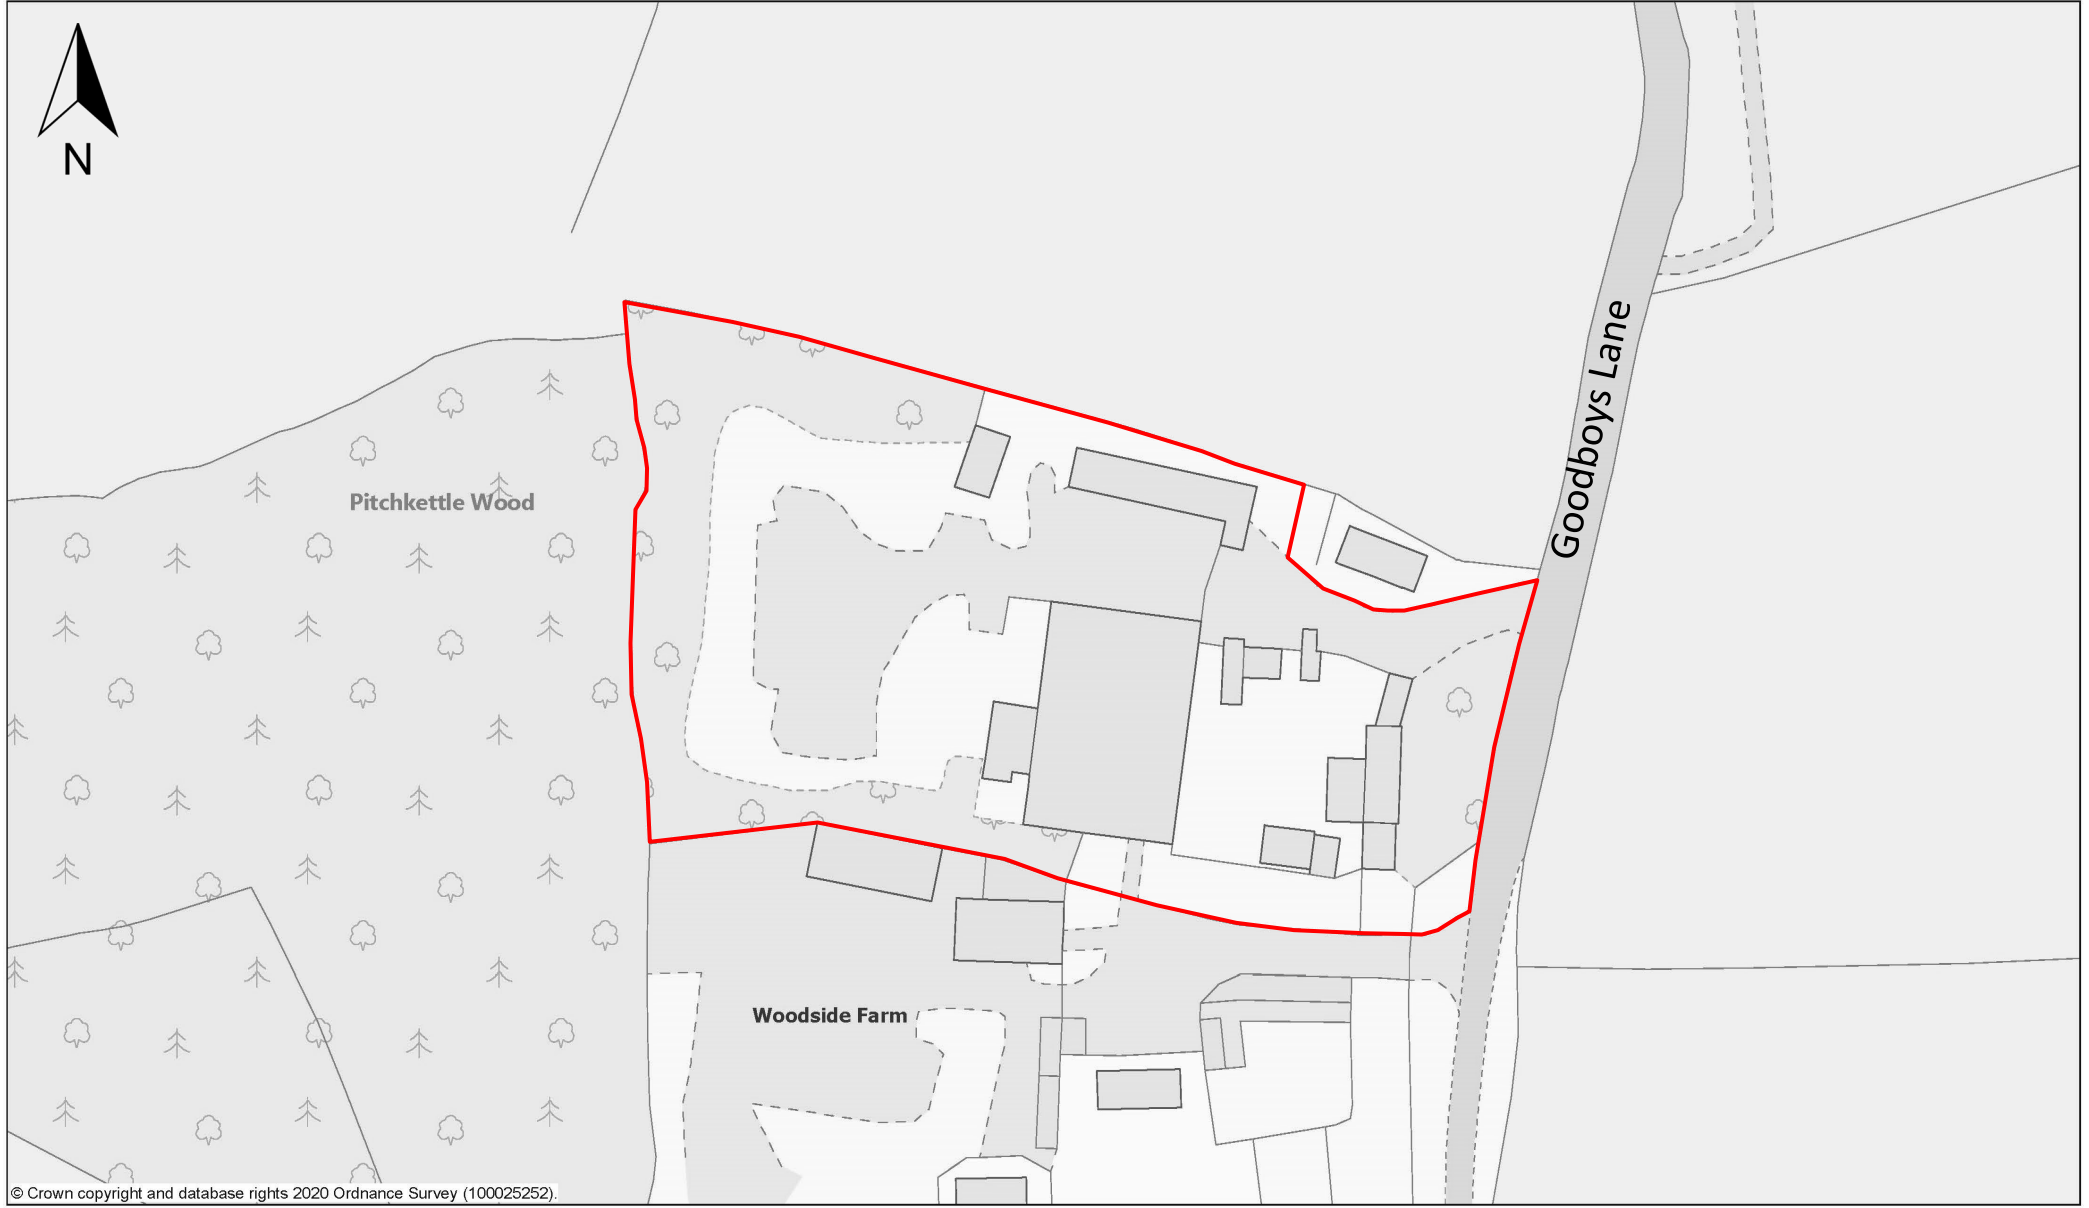

© Crown copyright and database rights 2020 Ordnance Survey (100025252).

Scale 1:1250

