


Do not scale from this drawing, except for planning purposes.
 Any discrepancies are to be reported to WS Planning & Architecture.
 Refer to Structural Engineers details for structural design criteria.
 This drawing remains the copyright of WS Planning & Architecture.



Site Area 4927.33m²

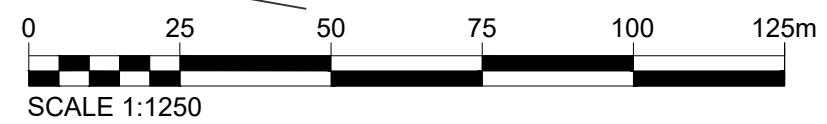

Site Location Plan
 (c) Crown Copyright and Database Rights 2022 OS 100060020

Rev	Date	Description
Surrey Office 5 Pool House Bancroft Rd Reigate RH2 7RP		London Office No.1 Croydon 12-16 Addiscombe Rd Croydon CR0 0XT
Date March 2023		Drawn By NWM
Scale 1:1250@A3		Checked BW
Client Randolph Black		
Project Land south of Sandhill, Hermitage, Thatcham, RG18 9XU		
Title Site Location Plan		
Drawing No. J004472-DD-01		Rev.