



Key

3Drawing Location and Number

Notes

1. Do not scale from this drawing.


2. All dimensions are shown in metres unless shown otherwise.


3. This drawing shows a proposed design for consultation.

Rev	Rev date	Description	DR	AU
 <div>Environment Council Offices Market Street Newbury RG14 5LD</div>				
Project title Lower Way				
Drawing title Overview 1 West				
Date 29/08/2025	Drawn by SF	Checked by	Paper size A2	Scale NTS
Revision 1				
Drawing number 81236-AT-131-OW				
Drawing Status Consultation				



- Key**
- 3** Drawing Location and Number
- Notes**
1. Do not scale from this drawing.
 2. All dimensions are shown in metres unless shown otherwise.
 3. This drawing shows a proposed design for consultation.


Rev	Rev date	Description	DR	AU
 Environment Council Offices Market Street Newbury RG14 5LD				
Project title Lower Way				
Drawing title Overview 2 East				
Date 29/08/2025	Drawn by SF	Checked by A2	Scale NTS	Revision 1
Drawing number 81236-AT-131-OE				
Drawing Status Consultation				

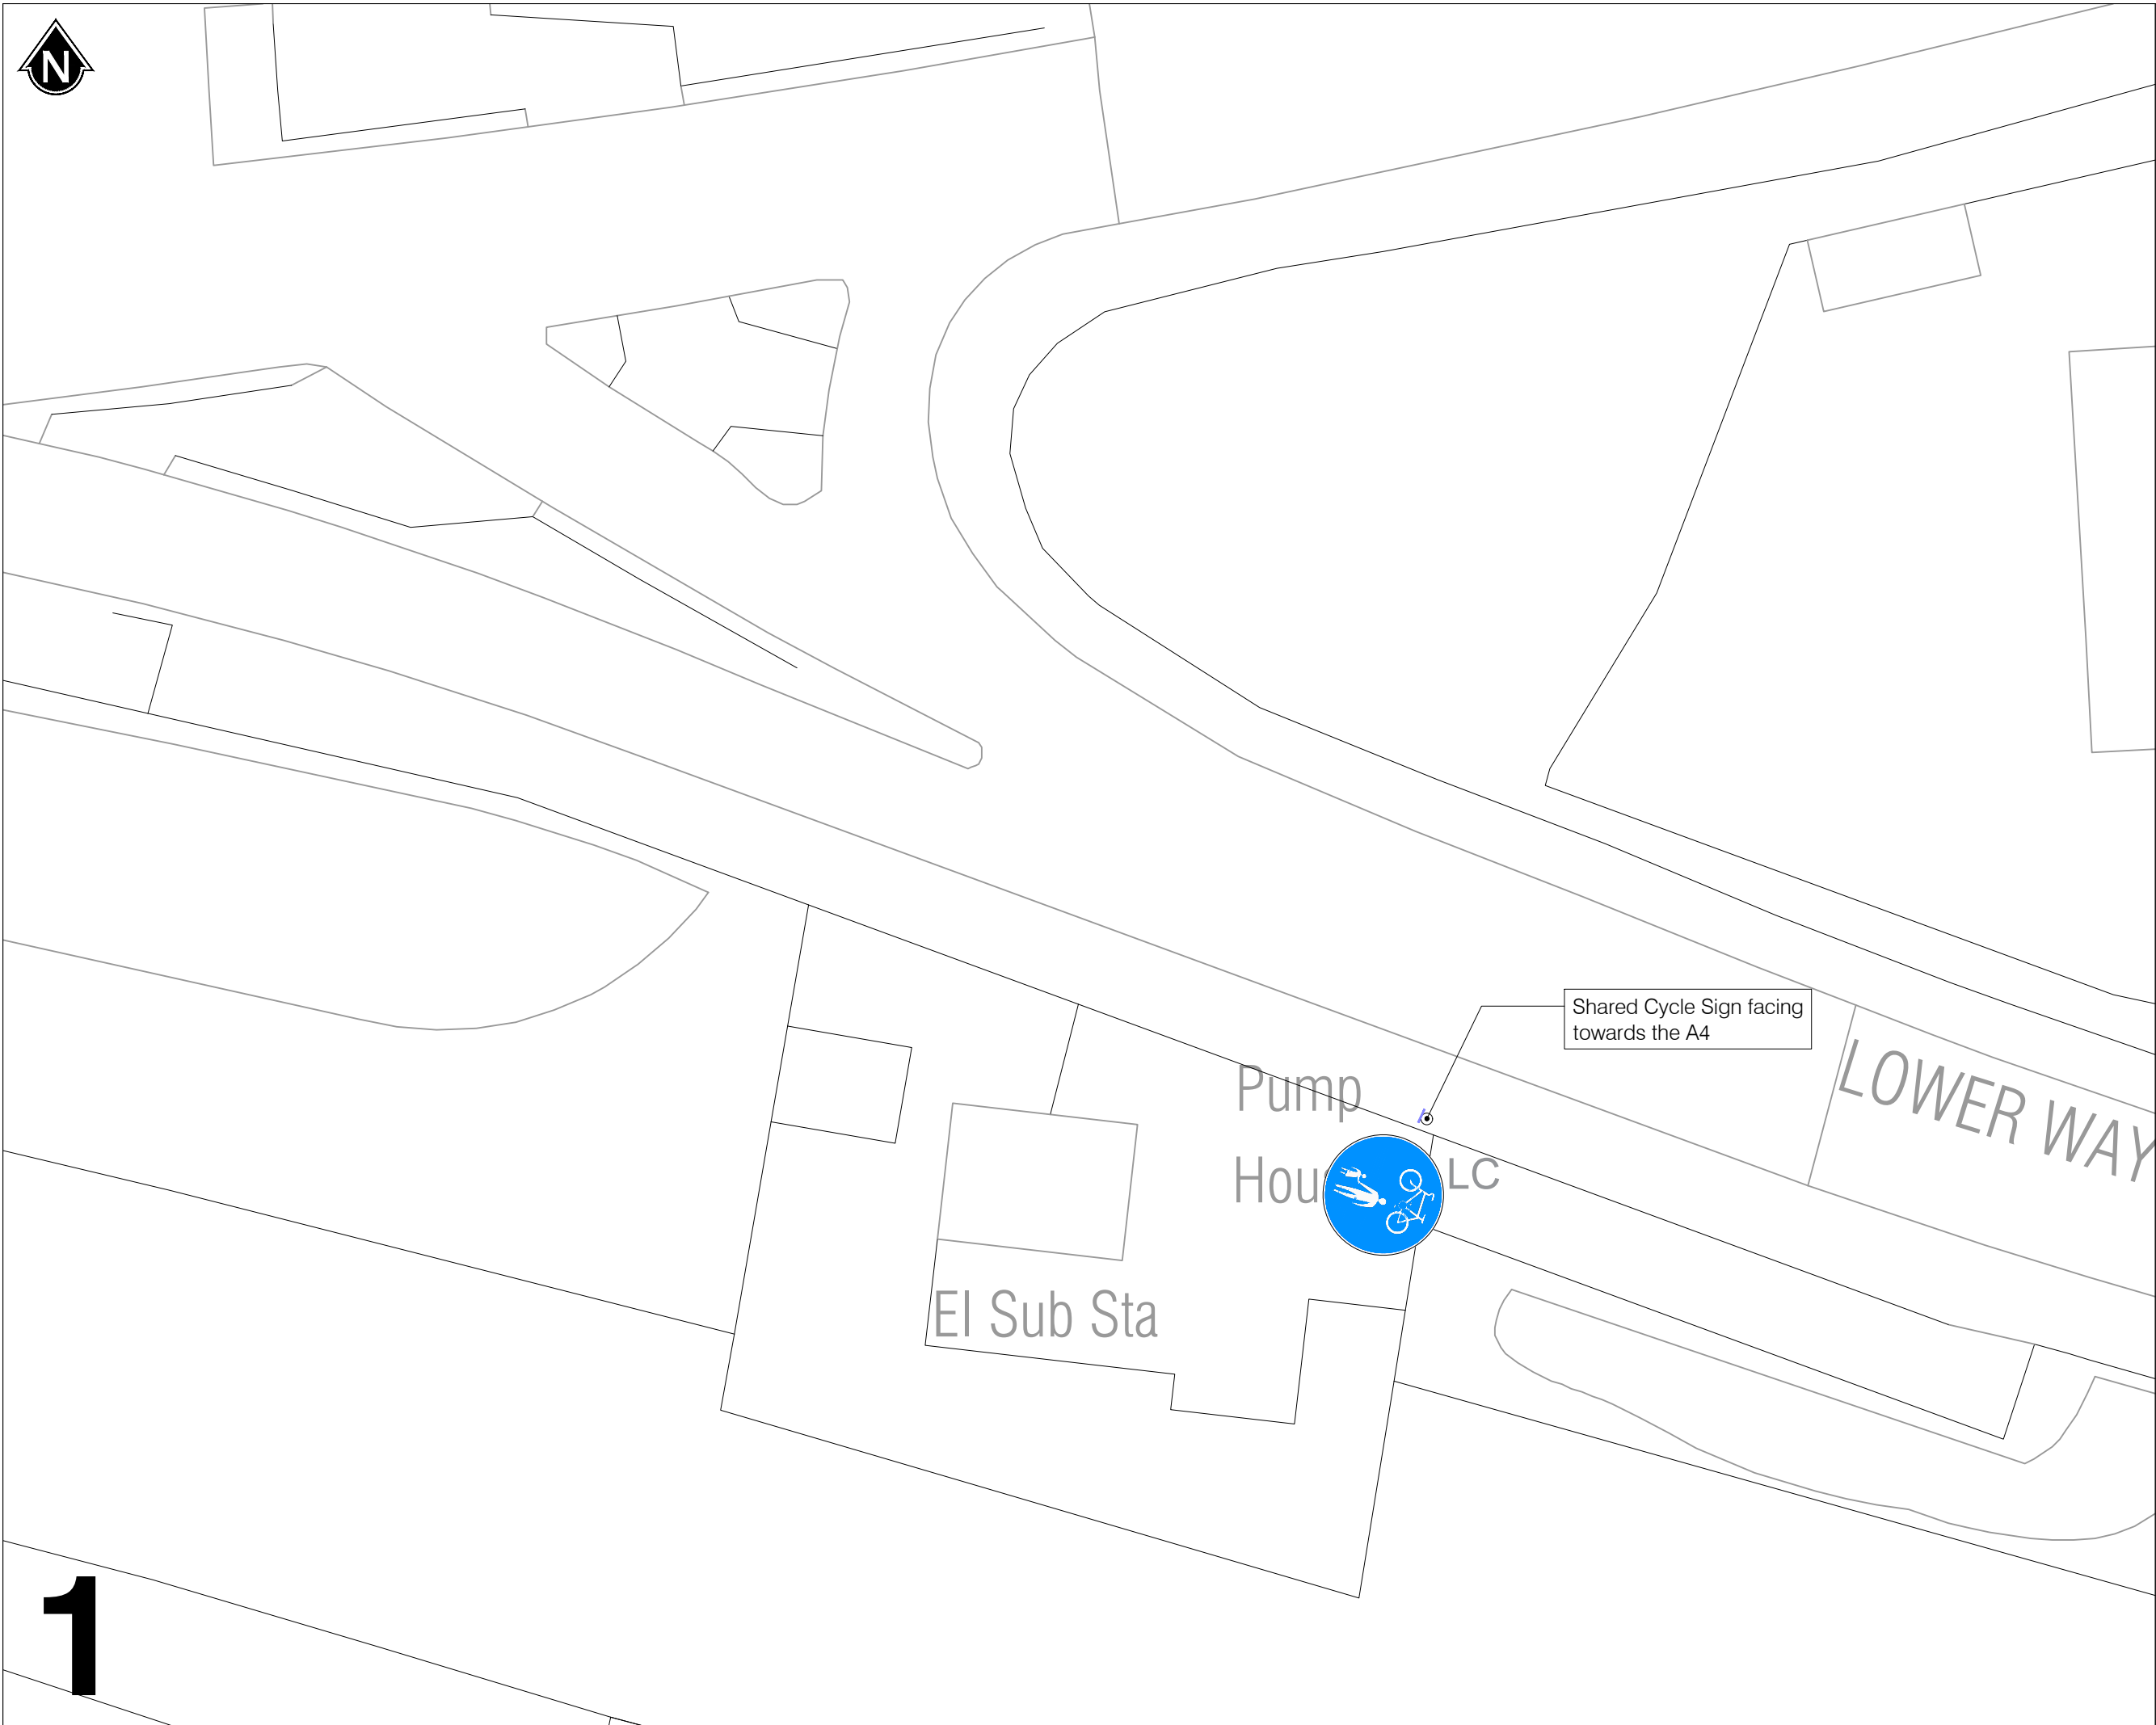


1

Notes

- 1. Do not scale from this drawing.
- 2. All dimensions are shown in metres unless shown otherwise.
- 3. This drawing shows a proposed design for consultation.


Rev	Rev date	Description	DR	AU
 <p>Environment Council Offices Market Street Newbury RG14 5LD</p>				
Project title				
Lower Way				
Drawing title				
A4 Junction				
Date	Drawn by	Checked by	Paper size	Scale
29/08/2025	SF		A3	NTS
Revision				
1				
Drawing number				
81236-AT-131-1				
Drawing Status				
Consultation				

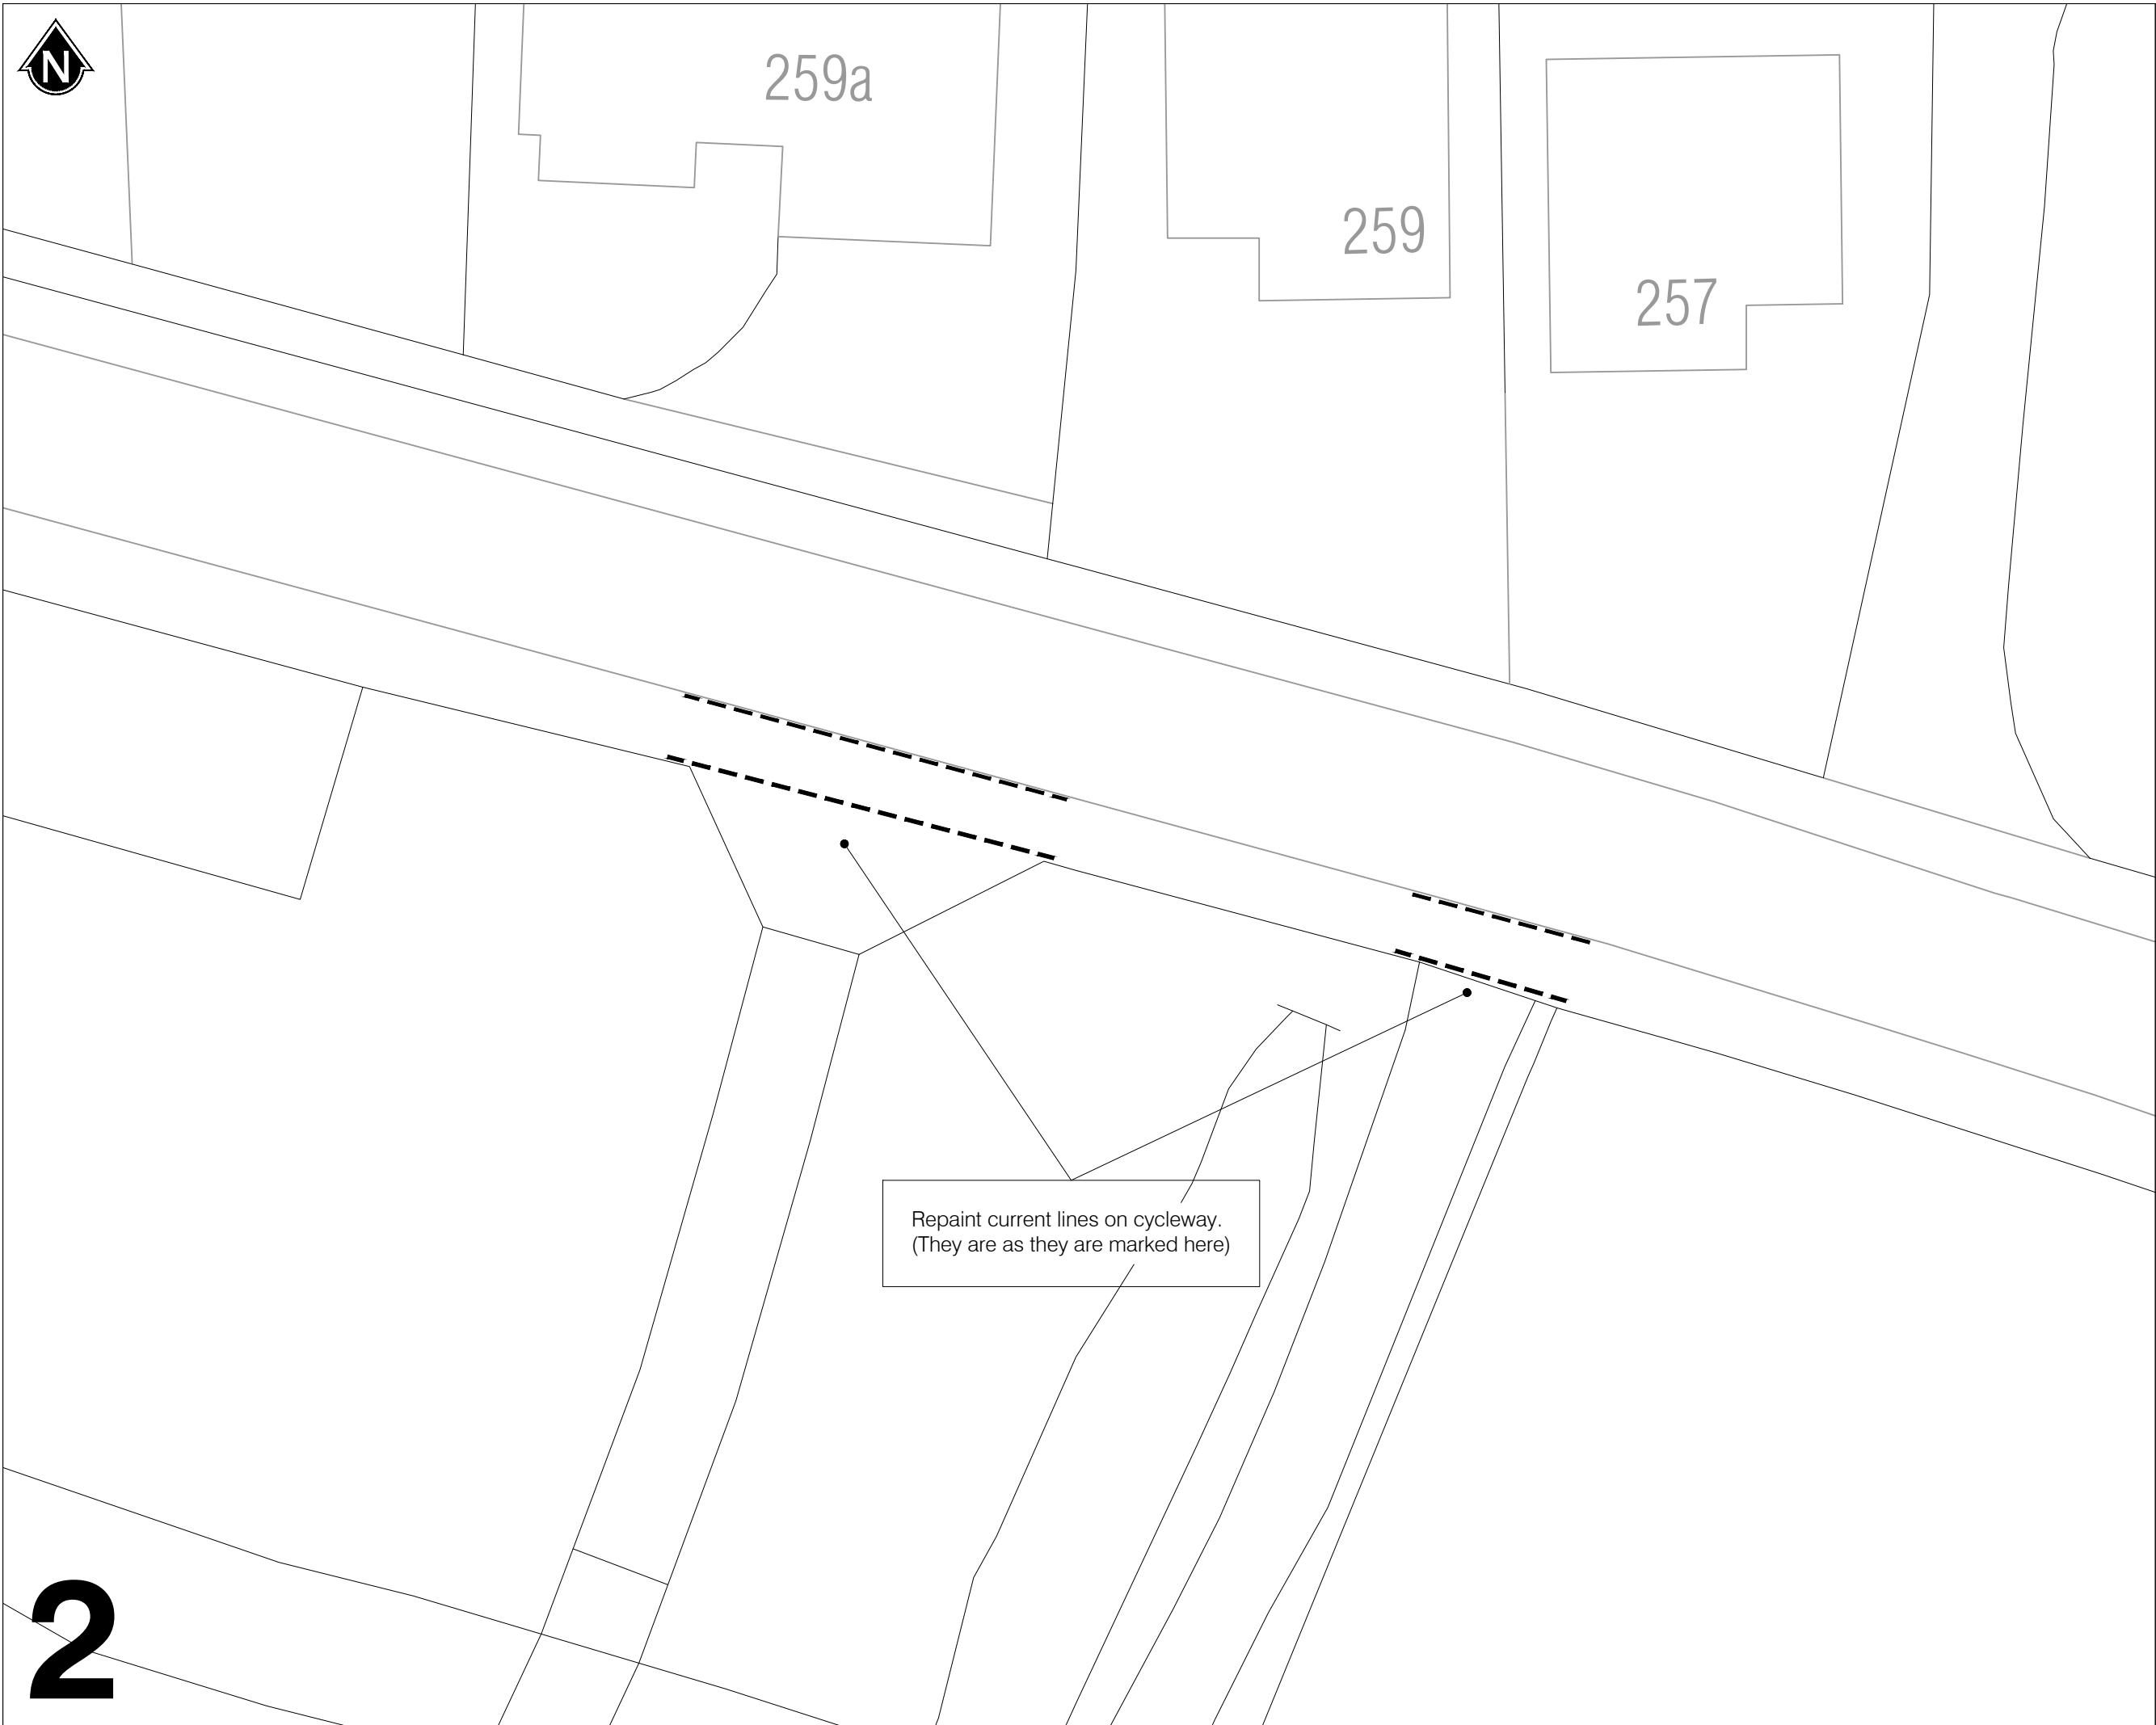

Notes

- Do not scale from this drawing.
- All dimensions are shown in metres unless shown otherwise.
- This drawing shows a proposed design for consultation.

Rev	Rev date	Description	DR	AU



Environment
Council Offices Market Street Newbury RG14 5LD

Project title

Lower Way

Drawing title

259 Minor Access Roads

Date	Drawn by	Checked by	Paper size	Scale	Revision
29/08/2025	SF		A3	NTS	1

Drawing number

81236-AT-131-2

Drawing Status

Consultation

I:\Transport & Countryside\Network Management\131 Schemes\AT\131 Lower Way Shared Use\Drawings\Final\131 Lower Way 11 consultation.dwg



Install Shared Cycle Crossing with Tactiles

- Tactiles added
- Crossings are 2m wide



950 Cycle Route Ahead and 'Cycles Crossing' Signs facing the Leisure Park

Key

- Cycleway
- Carriageway
- Carriageway Give Way
- Cycleway Give Way
- Blister Paving
- Carriageway Junction Markings

Notes

- 1. Do not scale from this drawing.
- 2. All dimensions are shown in metres unless shown otherwise.
- 3. This drawing shows a proposed design for consultation.

Rev	Rev date	Description	DR	AU
-----	----------	-------------	----	----



Environment
Council Offices Market Street Newbury RG14 5LD

Project title

Lower Way


Drawing title

Leisure Park Crossing

Date	Drawn by	Checked by	Paper size	Scale	Revision
29/08/2025	SF		A3	NTS	1


Drawing number
81236-AT-131-3

Drawing Status
Consultation

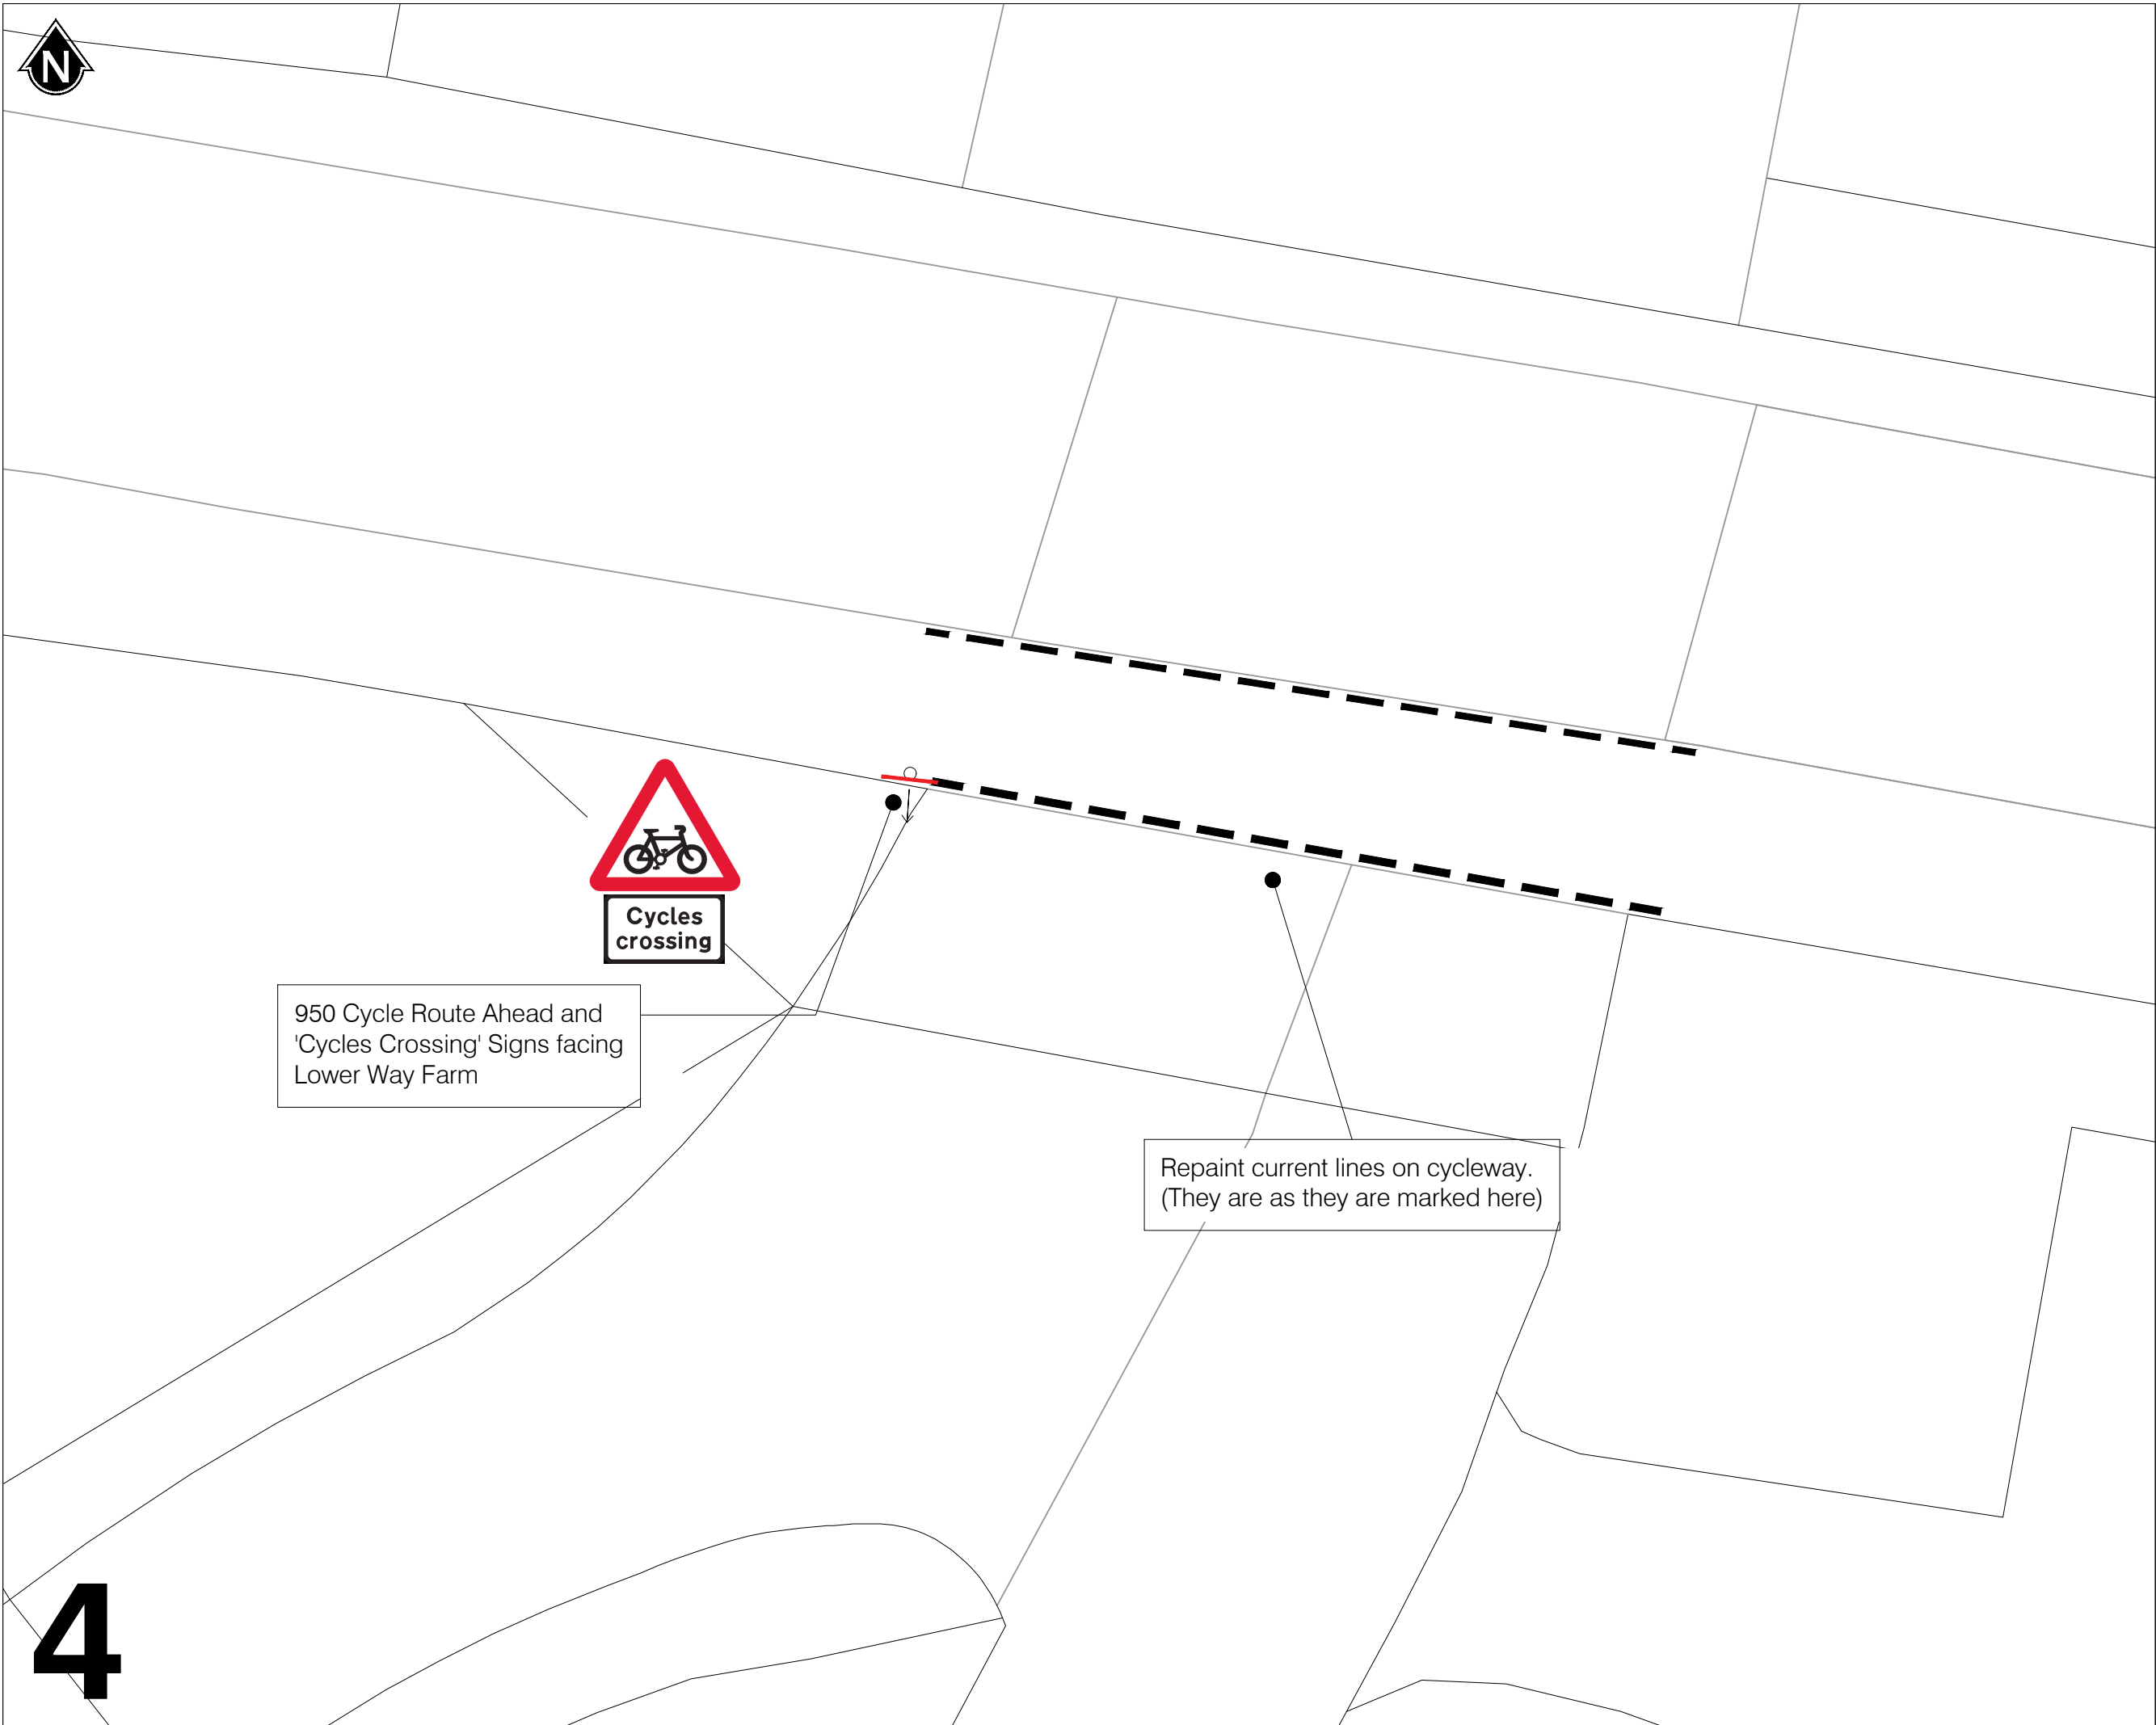

1. Do not scale from this drawing.
2. All dimensions are shown in metres unless shown otherwise.
3. This drawing shows a proposed design for consultation

\\Transport & Countryside\Network Management\H\H\Schemes\# AT\AT\ Lower Way Shared Use\# Drawings\Feasibility\10 Consultation\250915 Lower Way 11 consultation.dwg

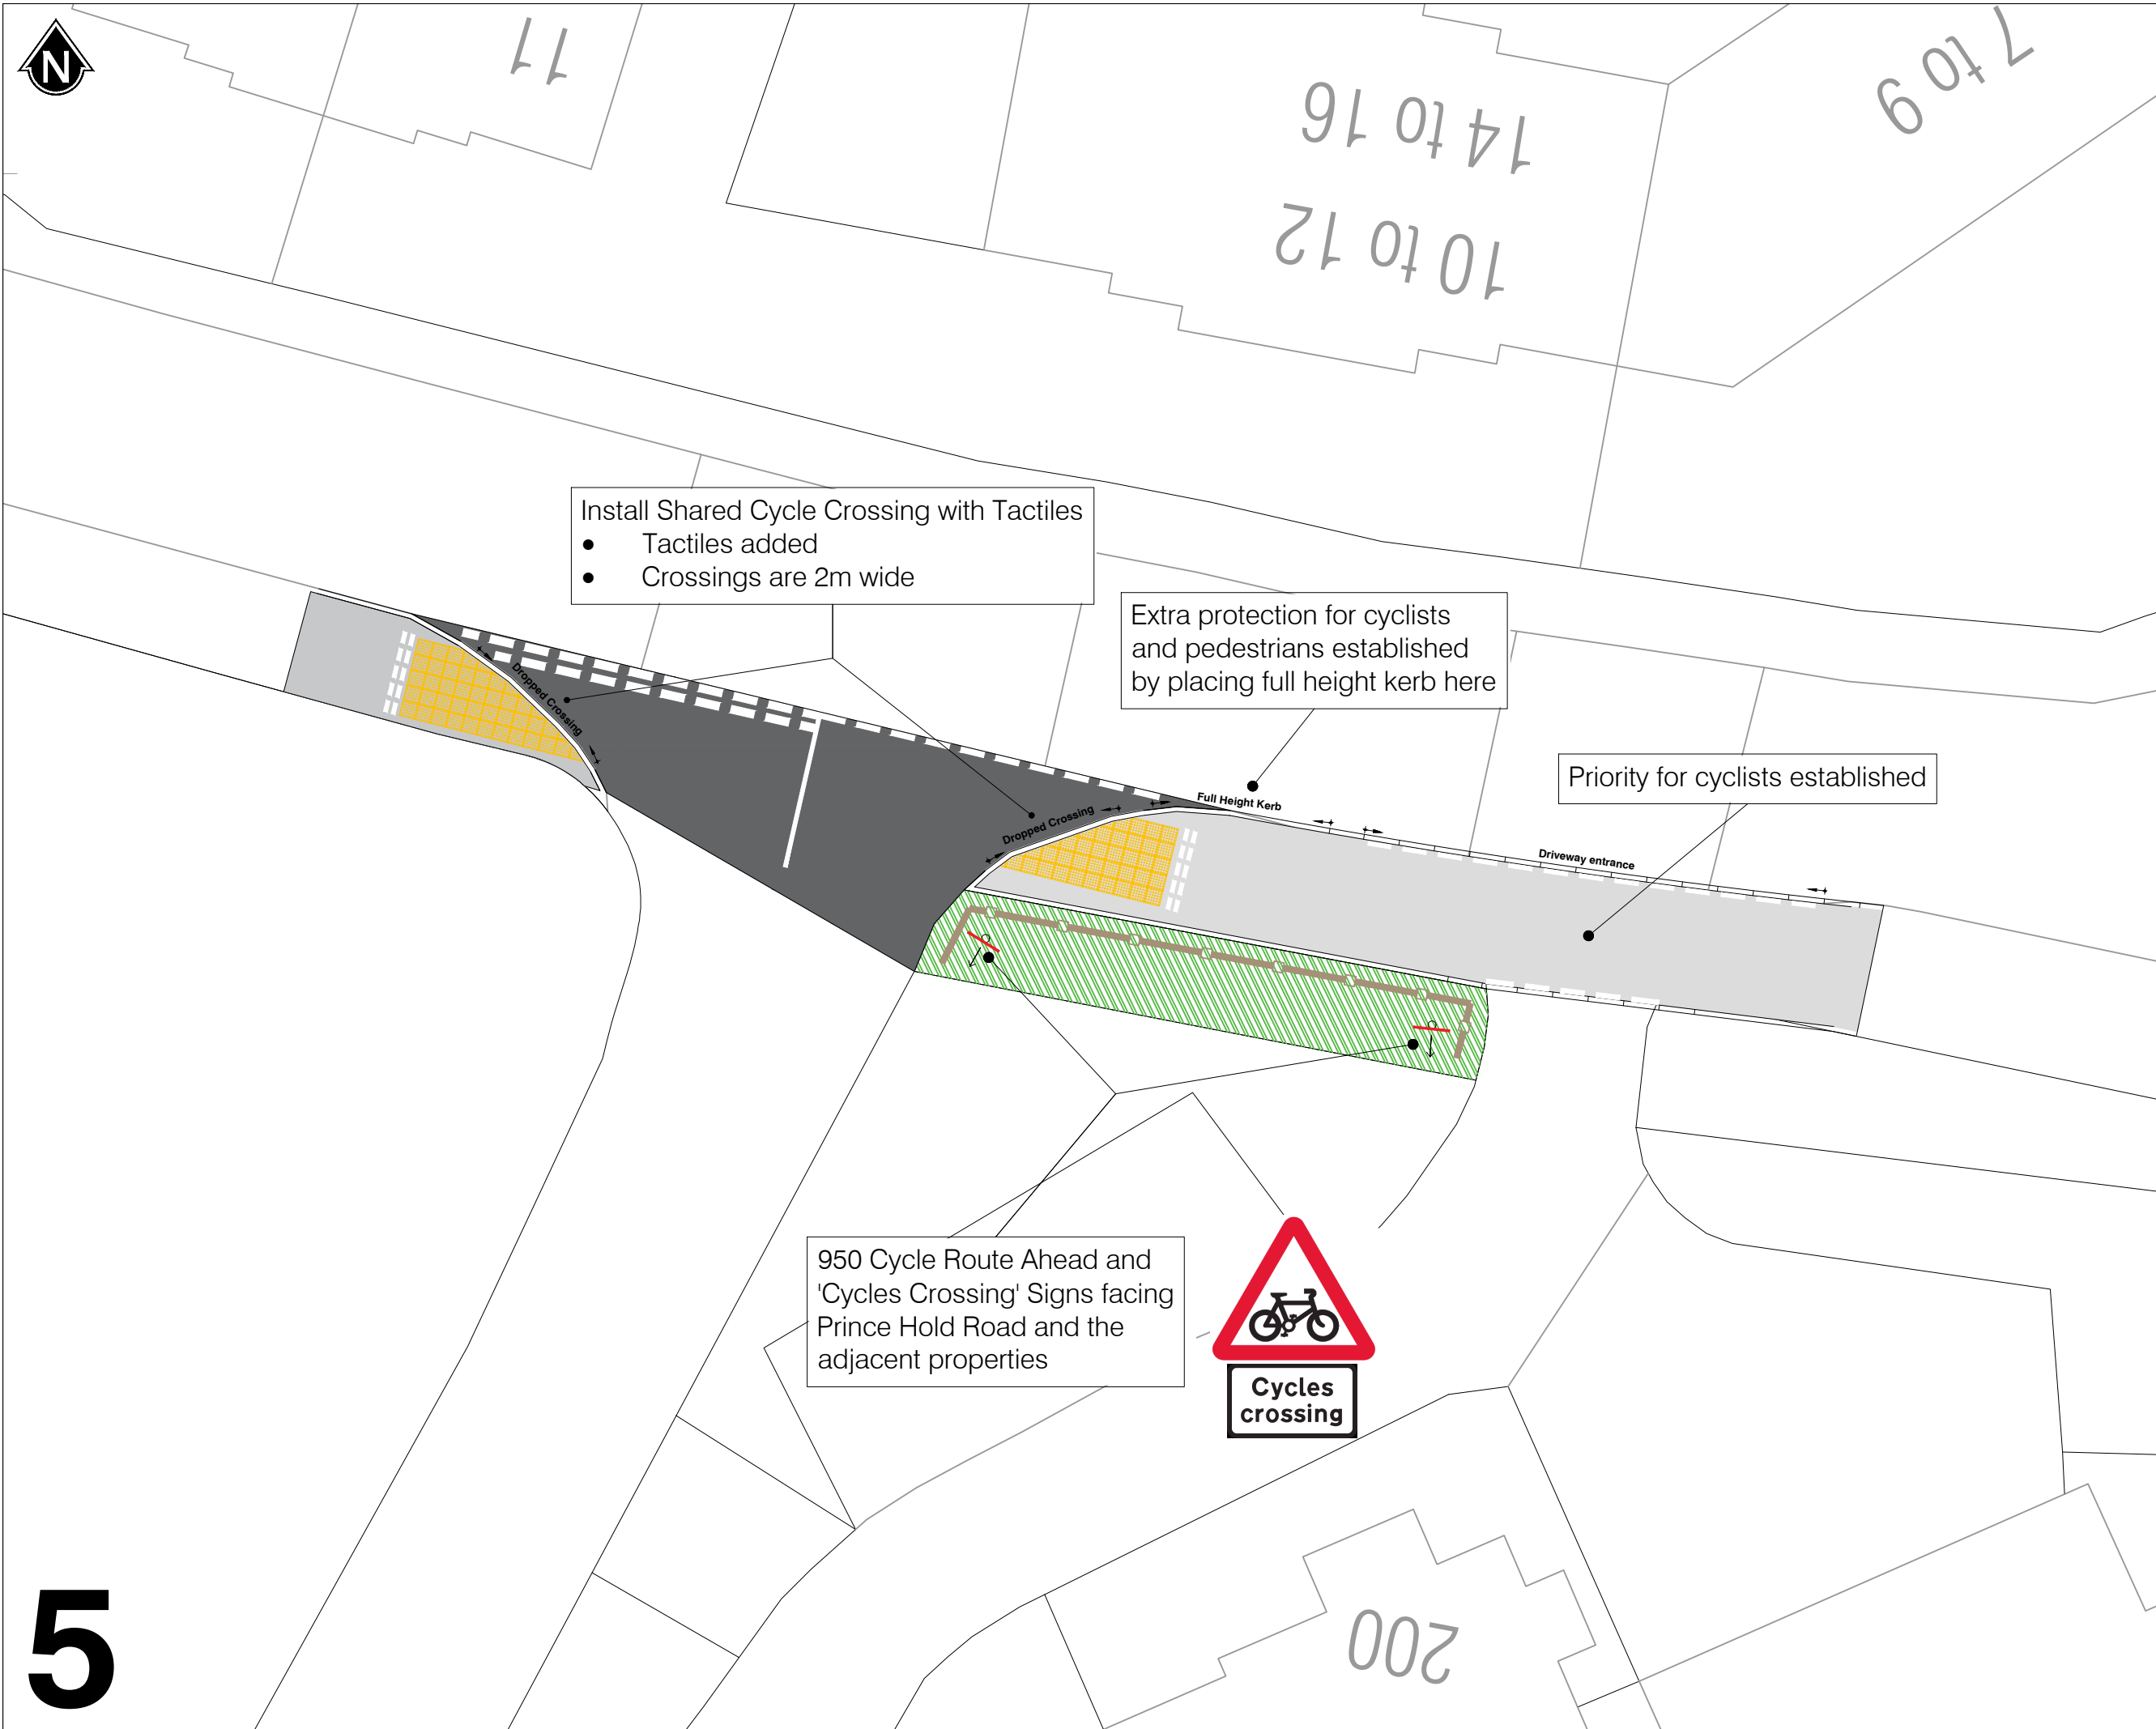

Key

- Cycleway
- Carriageway
- Carriageway Give Way
- Cycleway Give Way
- Blister Paving
- Carriageway Junction Marking
- Junction Over Cycleway Marking
- Ascot Fencing, 1m high
- Grass

Notes

- Do not scale from this drawing.
- All dimensions are shown in metres unless shown otherwise.
- This drawing shows a proposed design for consultation.

Rev	Rev date	Description	DR	AU

West Berkshire
COUNCIL

Environment
Council Offices Market Street Newbury RG14 5LD

Project title

Lower Way

Drawing title

Prince Hold Road Crossing

Date	Drawn by	Checked by	Paper size	Scale	Revision
29/08/2025	SF	A3	NTS	1	

Drawing number

81236-AT-131-5

Drawing Status

Consultation



LOWER WAY

Install Shared Cycle Crossing with Tactiles

- Tactiles added
- Crossings are 2m wide



950 Cycle Route Ahead and 'Cycles Crossing' Sign facing the sewage works entrance

Key

- Cycleway
- Carriageway
- Carriageway Give Way
- Junction Over Cycleway Markings
- Blister Paving
- Carriageway Junction Marking

Notes

1. Do not scale from this drawing.
2. All dimensions are shown in metres unless shown otherwise.
3. This drawing shows a proposed design for consultation.

Rev	Rev date	Description	DR	AU
-----	----------	-------------	----	----




Lower Way

Sewage Works Crossing

Date	Drawn by	Checked by	Paper size	Scale	Revision
15/08/2025	SF		A3	NTS	1

81236-AT-131-6

Consultation

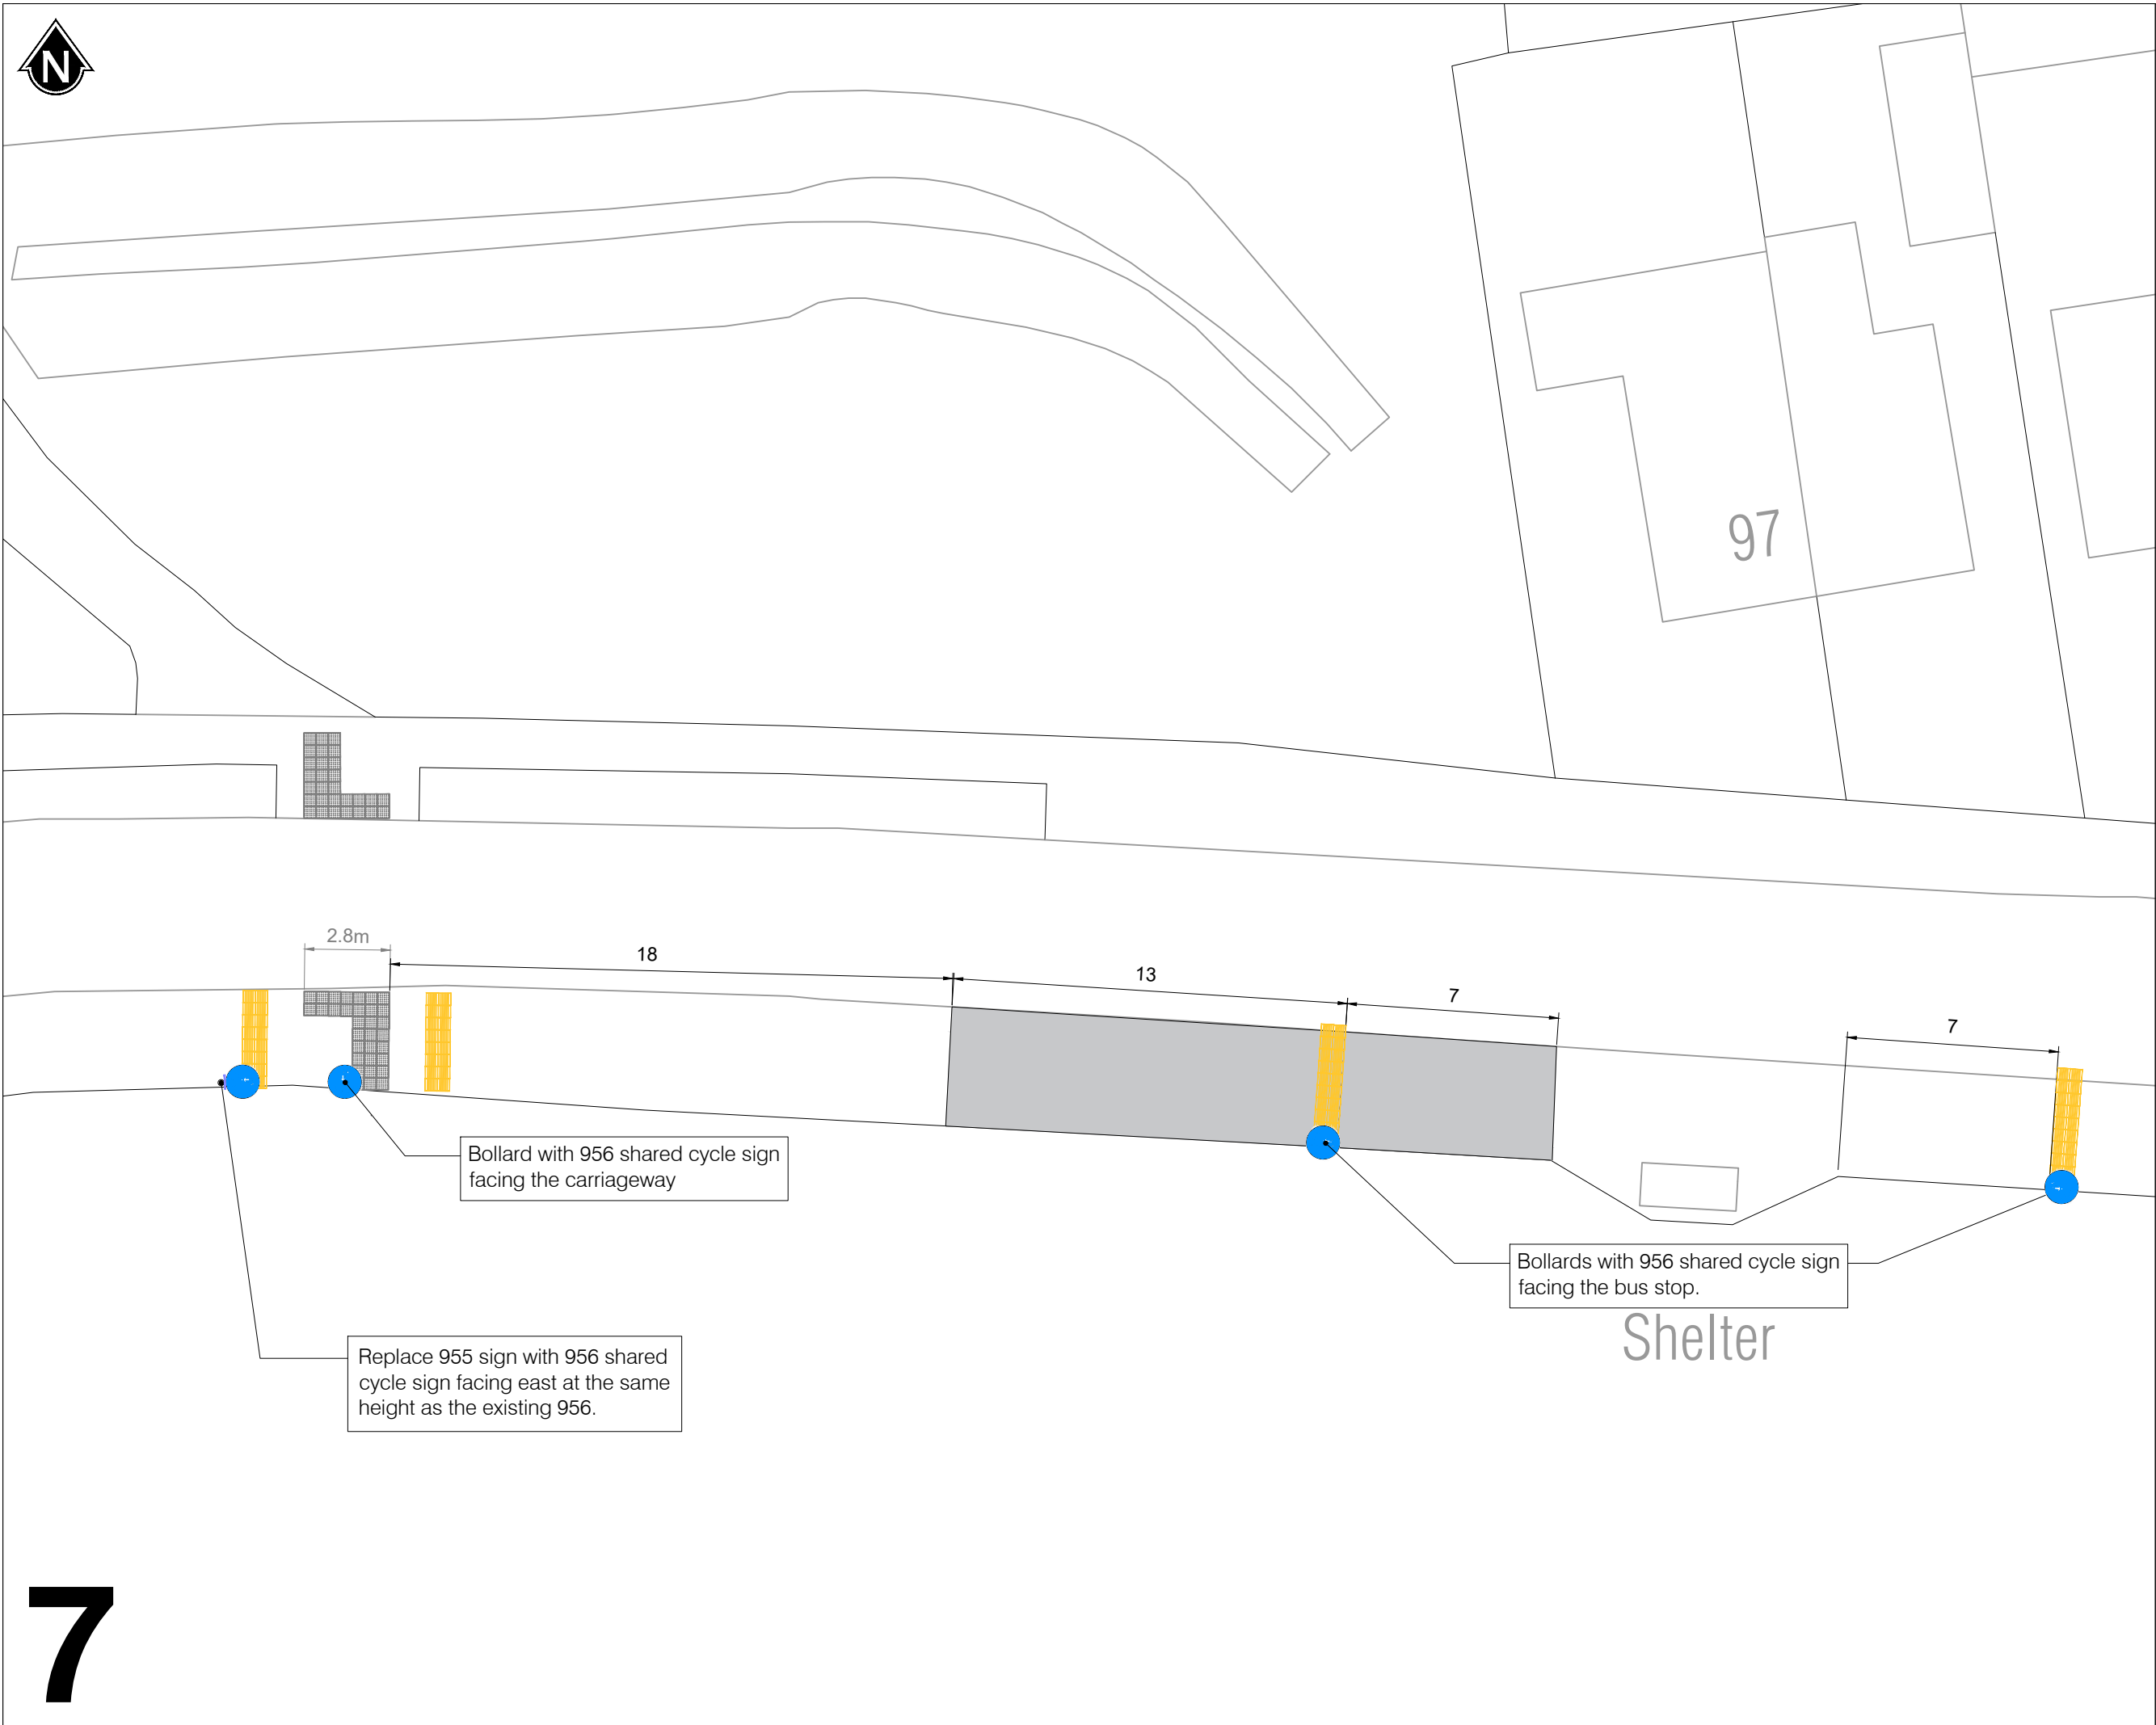

Key

Cycleway resurfacing


Corduroy Paving

Notes

1. Do not scale from this drawing.

2. All dimensions are shown in metres unless shown otherwise.

3. This drawing shows a proposed design for consultation.

Rev	Rev date	Description	DR	AU
<div>West Berkshire COUNCIL</div> <div>Environment Council Offices Market Street Newbury RG14 5LD</div>				
Project title Lower Way				
Drawing title Parsons Down Crossing				
Date	Drawn by	Checked by	Paper size	Scale
29/08/2025	SF		A3	NTS
Revision 1				
Drawing number 81236-AT-131-7				
Drawing Status Consultation				

I:\Transport & Countryside\Network Management\131 Parsons Down Crossing\131 Parsons Down Crossing.dwg



3.2m Wide Shared Cycleway Facility and Crossing

Sign 602 Give Way

New Lining for the Nature Discovery Center Entrance

New Crossing 5m back from junction to allow cyclists and pedestrians to cross behind vehicles

3.2m Wide Shared Cycleway Facility and Crossing

Nature Discovery Center Sign moved to new location

Sign 950 Cycle Route Ahead sign either side of the crossing

Dropped Crossing

Ascot Timber Fencing 1m high either side of the cycleway by the Nature Discovery Center

Bollard with 956 shared cycle sign facing the Nature Discovery Center

Key

- Cycleway surface
- Carriageway Surface
- Footway Surface
- Carriageway Give Way Triangle
- Carriageway Give Way Markings
- Cycleway Give Way Markings
- Blister Paving
- Carriageway Junction Markings
- Corduroy Paving
- Ascot Fencing, 1m high
- Grass
- Carriageway Median

Notes

1. Do not scale from this drawing.
2. All dimensions are shown in metres unless shown otherwise.
3. This drawing shows a proposed design for consultation.

Rev	Rev date	Description	DR	AU
-----	----------	-------------	----	----



Environment
Council Offices Market Street Newbury RG14 5LD

Project title

Lower Way


Drawing title

Nature Centre Crossing Part 1

Date	Drawn by	Checked by	Paper size	Scale	Revision
29/08/2025	SF		A3	NTS	1

Drawing number
81236-AT-131-8

Drawing Status
Consultation

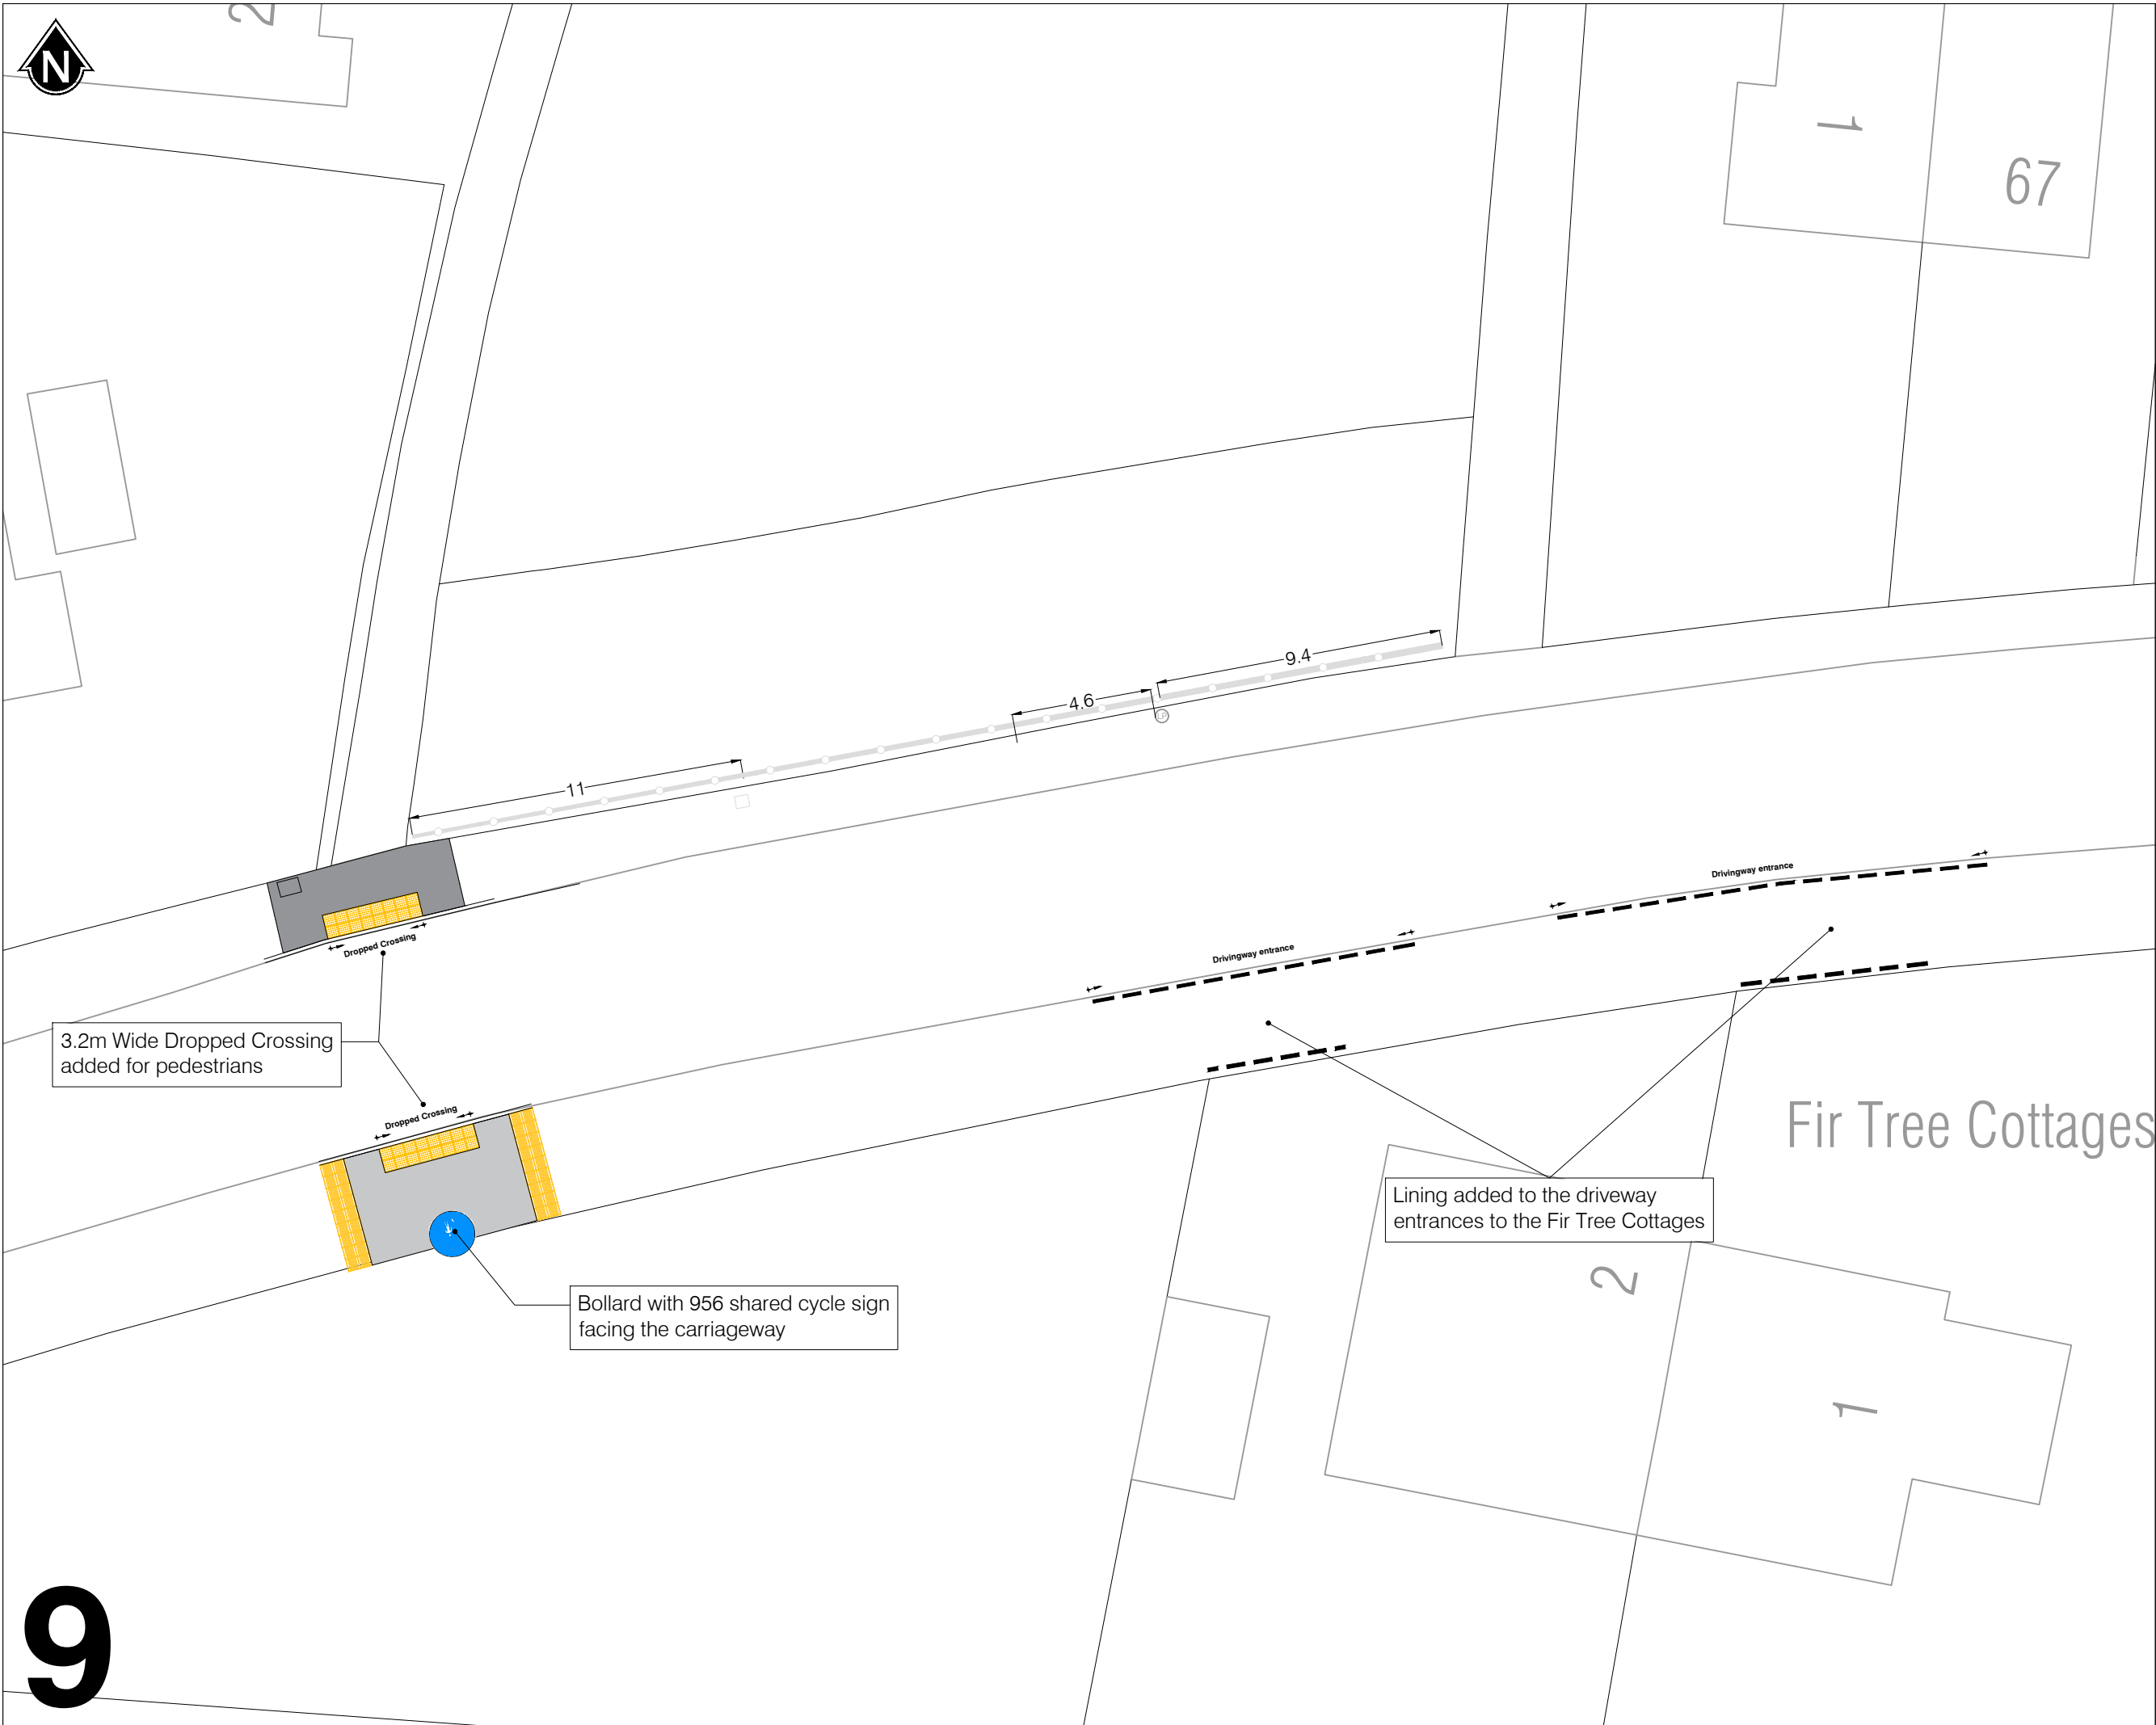

Key

Cycleway

Carriageway

Blister Paving

Corduroy Paving

Junction Over Cycleway Marking

Notes

1. Do not scale from this drawing.

2. All dimensions are shown in metres unless shown otherwise.

3. This drawing shows a proposed design for consultation.

Rev	Rev date	Description	DR	AU
-----	----------	-------------	----	----

West Berkshire
COUNCIL

Environment
Council Offices Market Street Newbury RG14 5LD

Project title
Lower Way

Drawing title
Swansdown Walk Crossing

Date	Drawn by	Checked by	Paper size	Scale	Revision
29/08/2025	SF		A3	NTS	1

Drawing number
81236-AT-131-9

Drawing Status
Consultation

I:\Transport & Countryside\Network Management\AT\AT1 Lower Way Shared Use\Drawings\Final\131 Lower Way Shared Use\131 Lower Way Shared Use.dwg



Key

Corduroy Paving

Notes

1. Do not scale from this drawing.

2. All dimensions are shown in metres unless shown otherwise.

3. This drawing shows a proposed design for consultation.

Rev	Rev date	Description	DR	AU

West Berkshire
COUNCIL

Environment
Council Offices Market Street Newbury RG14 5LD

Project title

Lower Way

Drawing title

Bus Stop


Date	Drawn by	Checked by	Paper size	Scale	Revision
29/08/2025	SF		A3	NTS	1

Drawing number

81236-AT-131-10

Drawing Status

Consultation

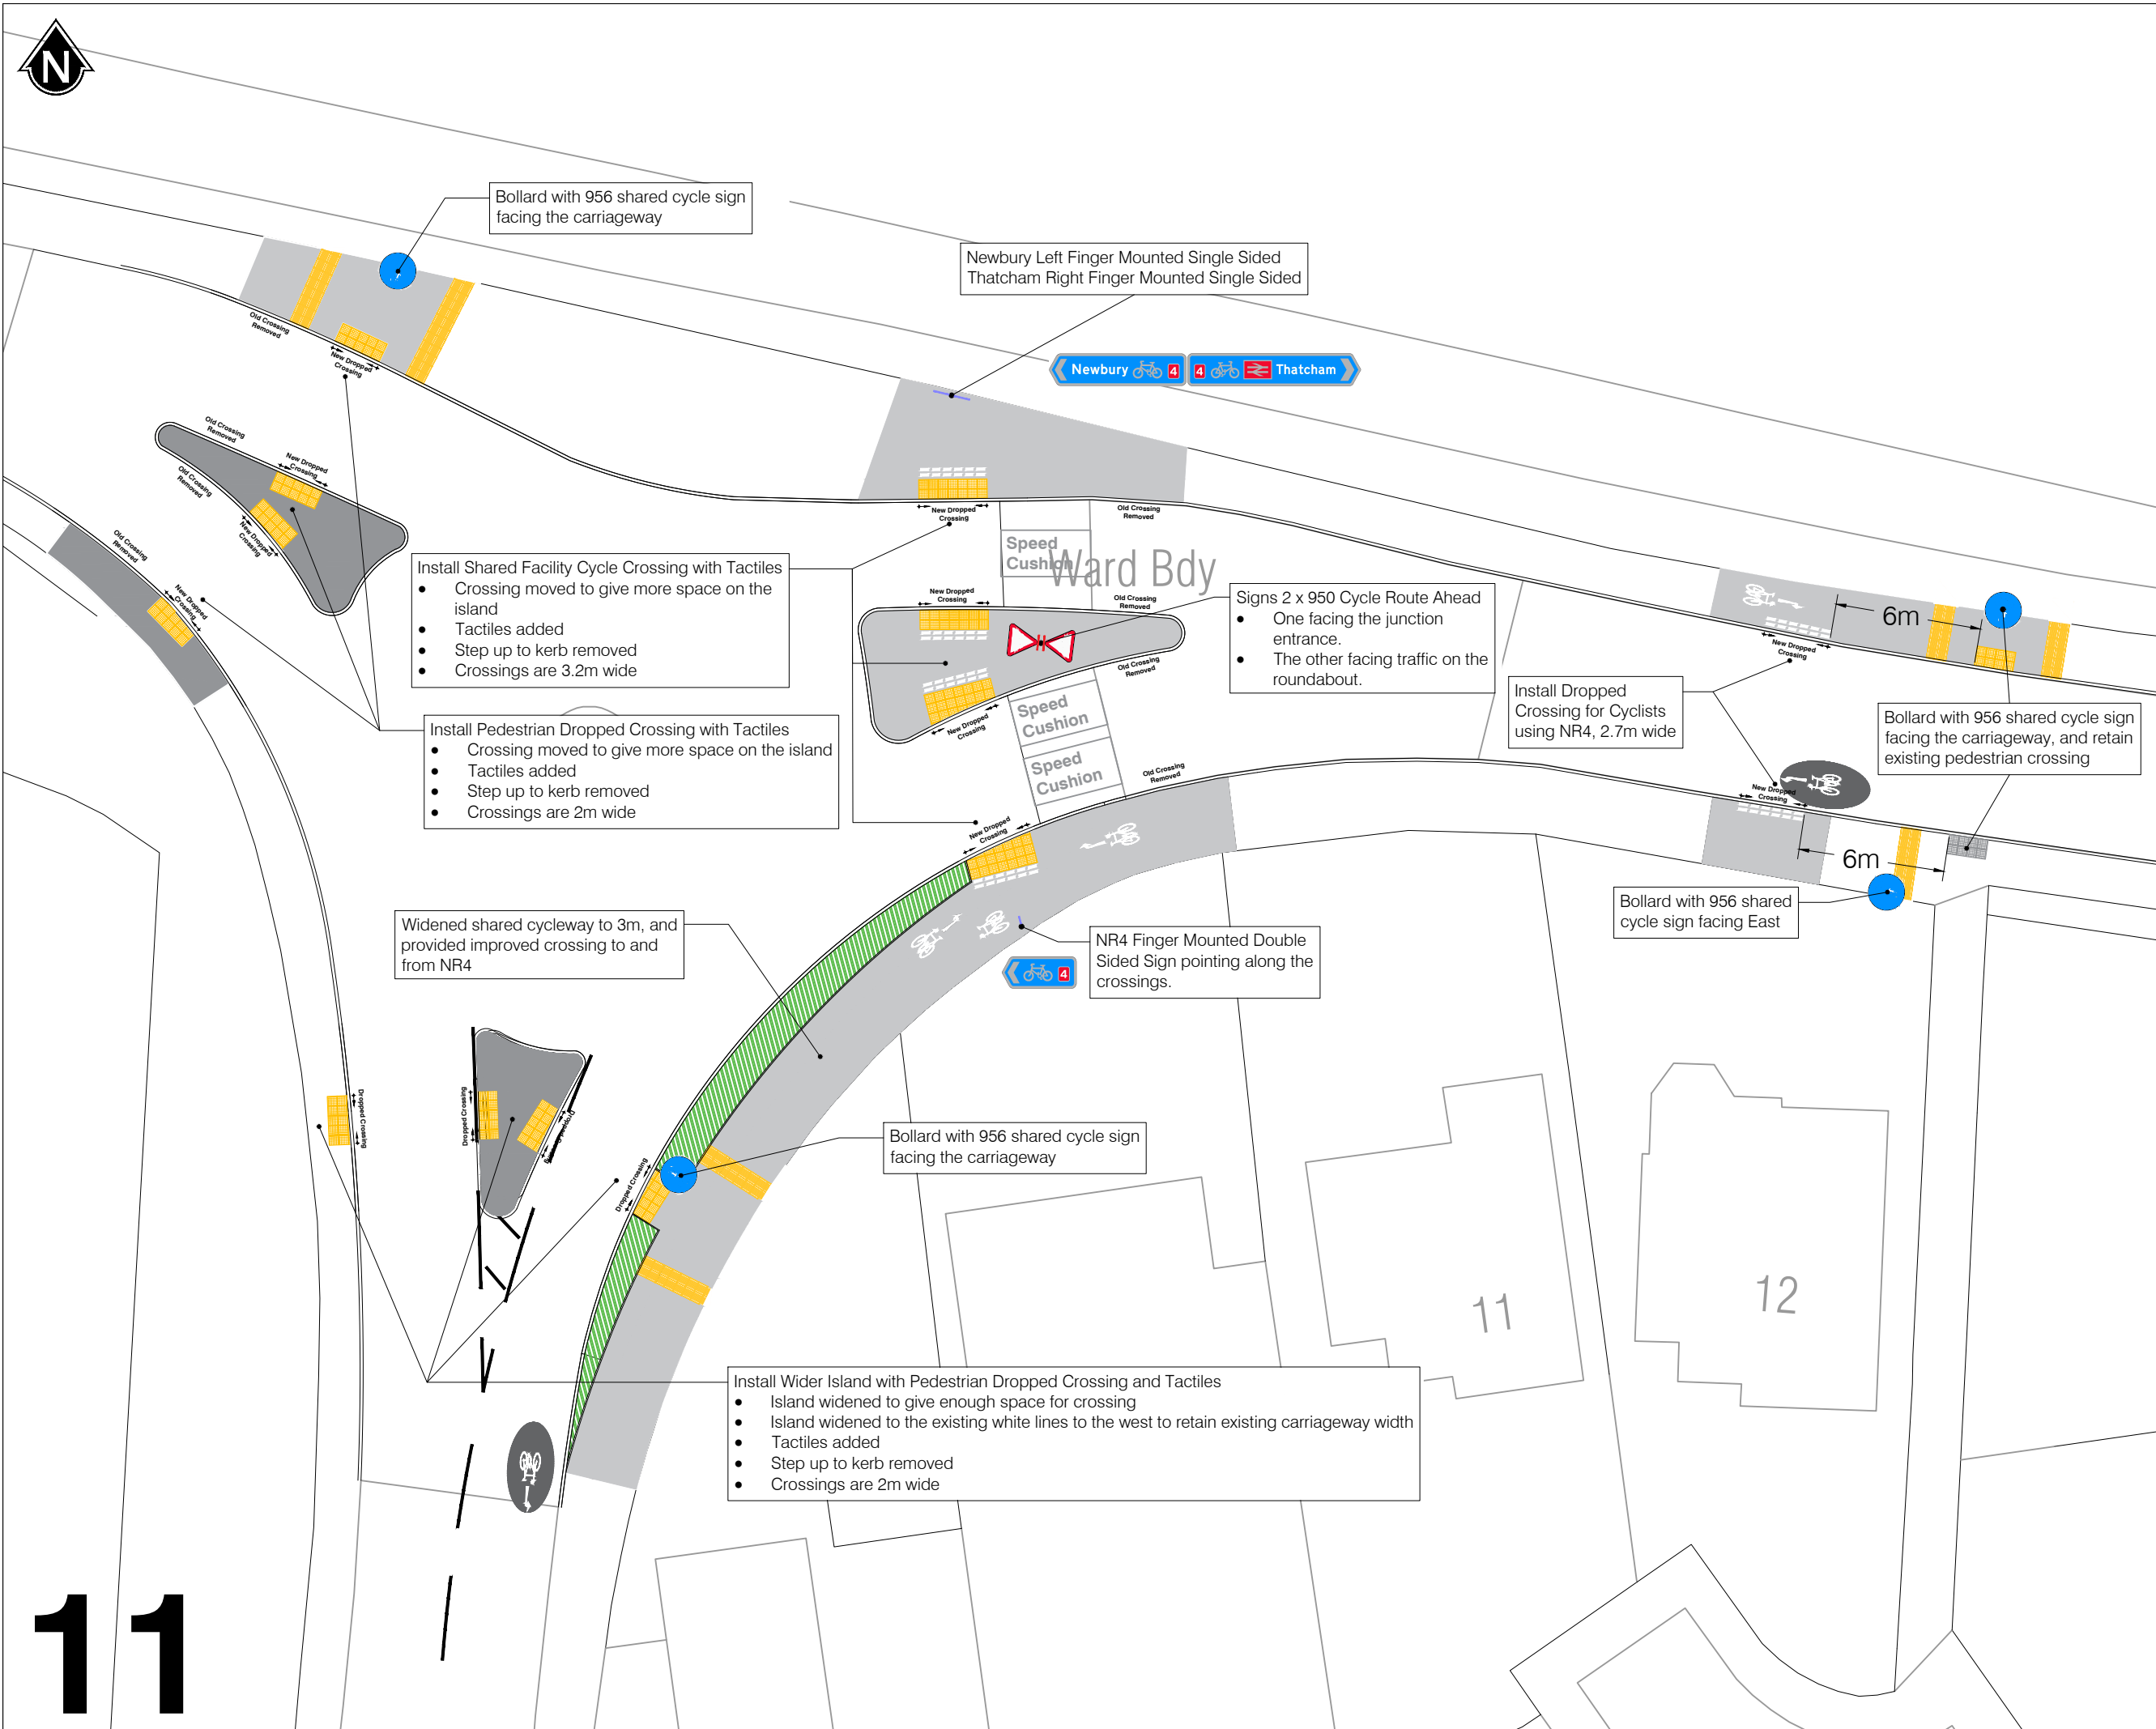

Key

- Cycleway
- Footway
- Cycle Symbols
- Cycle Route Direction Arrows
- Cycleway Give Way
- Blister Paving
- Corduroy Paving
- Grass

Notes

- Do not scale from this drawing.
- All dimensions are shown in metres unless shown otherwise.
- This drawing shows a proposed design for consultation.

Rev	Rev date	Description	DR	AU
-----	----------	-------------	----	----



Environment
Council Offices Market Street Newbury RG14 5LD

Project title

Lower Way

Drawing title

The Moors Roundabout

Date	Drawn by	Checked by	Paper size	Scale	Revision
29/08/2025	SF		A3	NTS	1

Drawing number

81236-AT-131-11

Drawing Status

Consultation

